





EXISTING FRONT ELEVATION : West

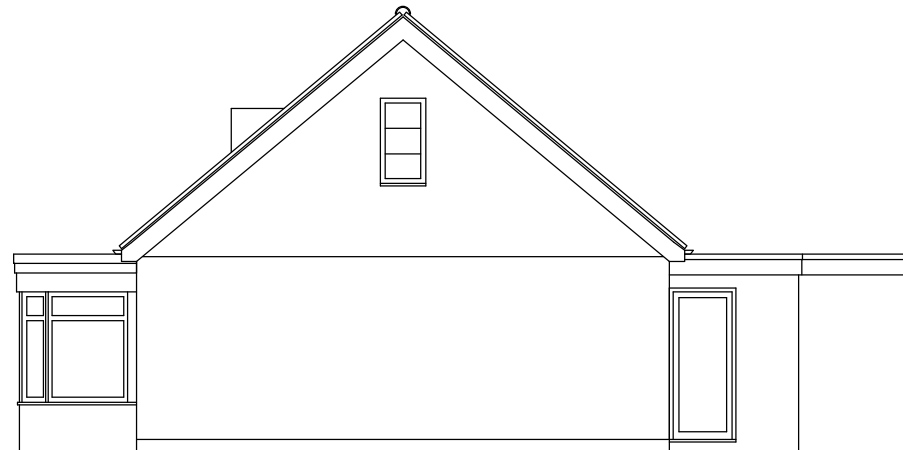


EXISTING SIDE ELEVATION : South

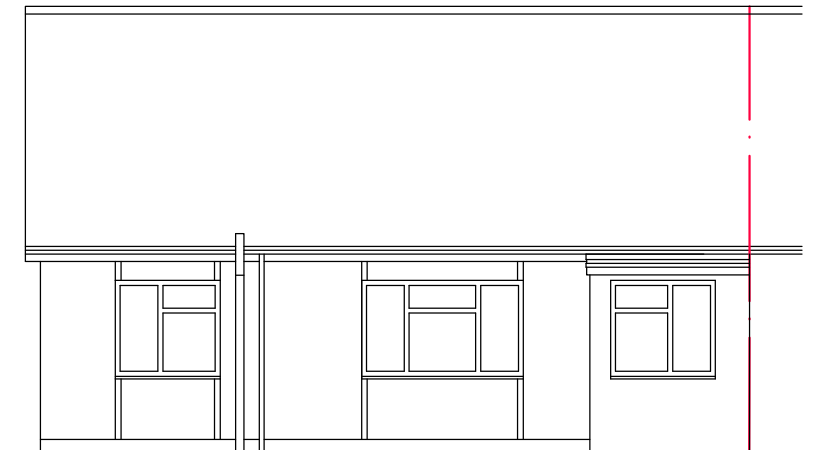


EXISTING REAR ELEVATION : East

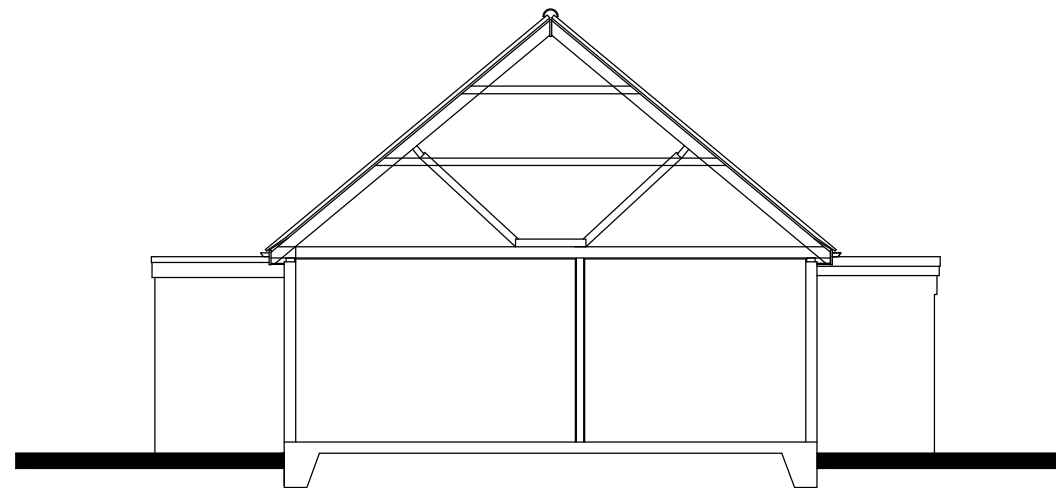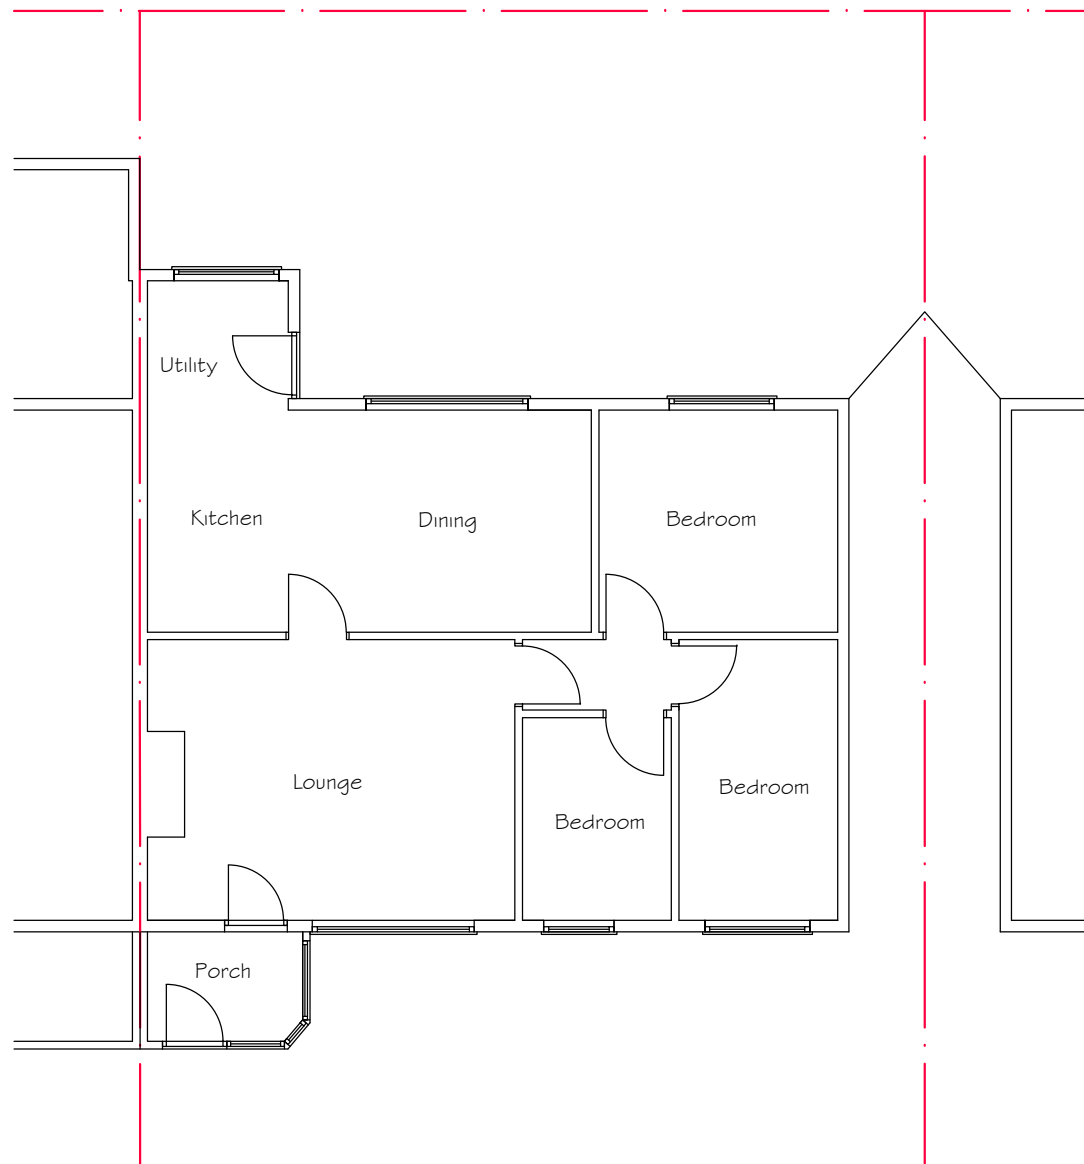

EXISTING SIDE ELEVATION : North

 

SCALE BAR

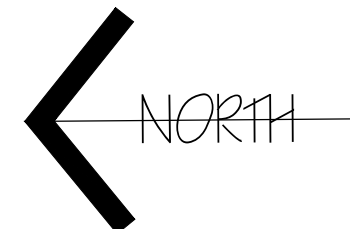

Drawing:
Existing Plan and Elevations

Address:
5, Shaw Close, Elmer,
PO227TQ

Scale: 1:100 @ A3

Date: 23 - 02 - 26

Dwg No: 01