



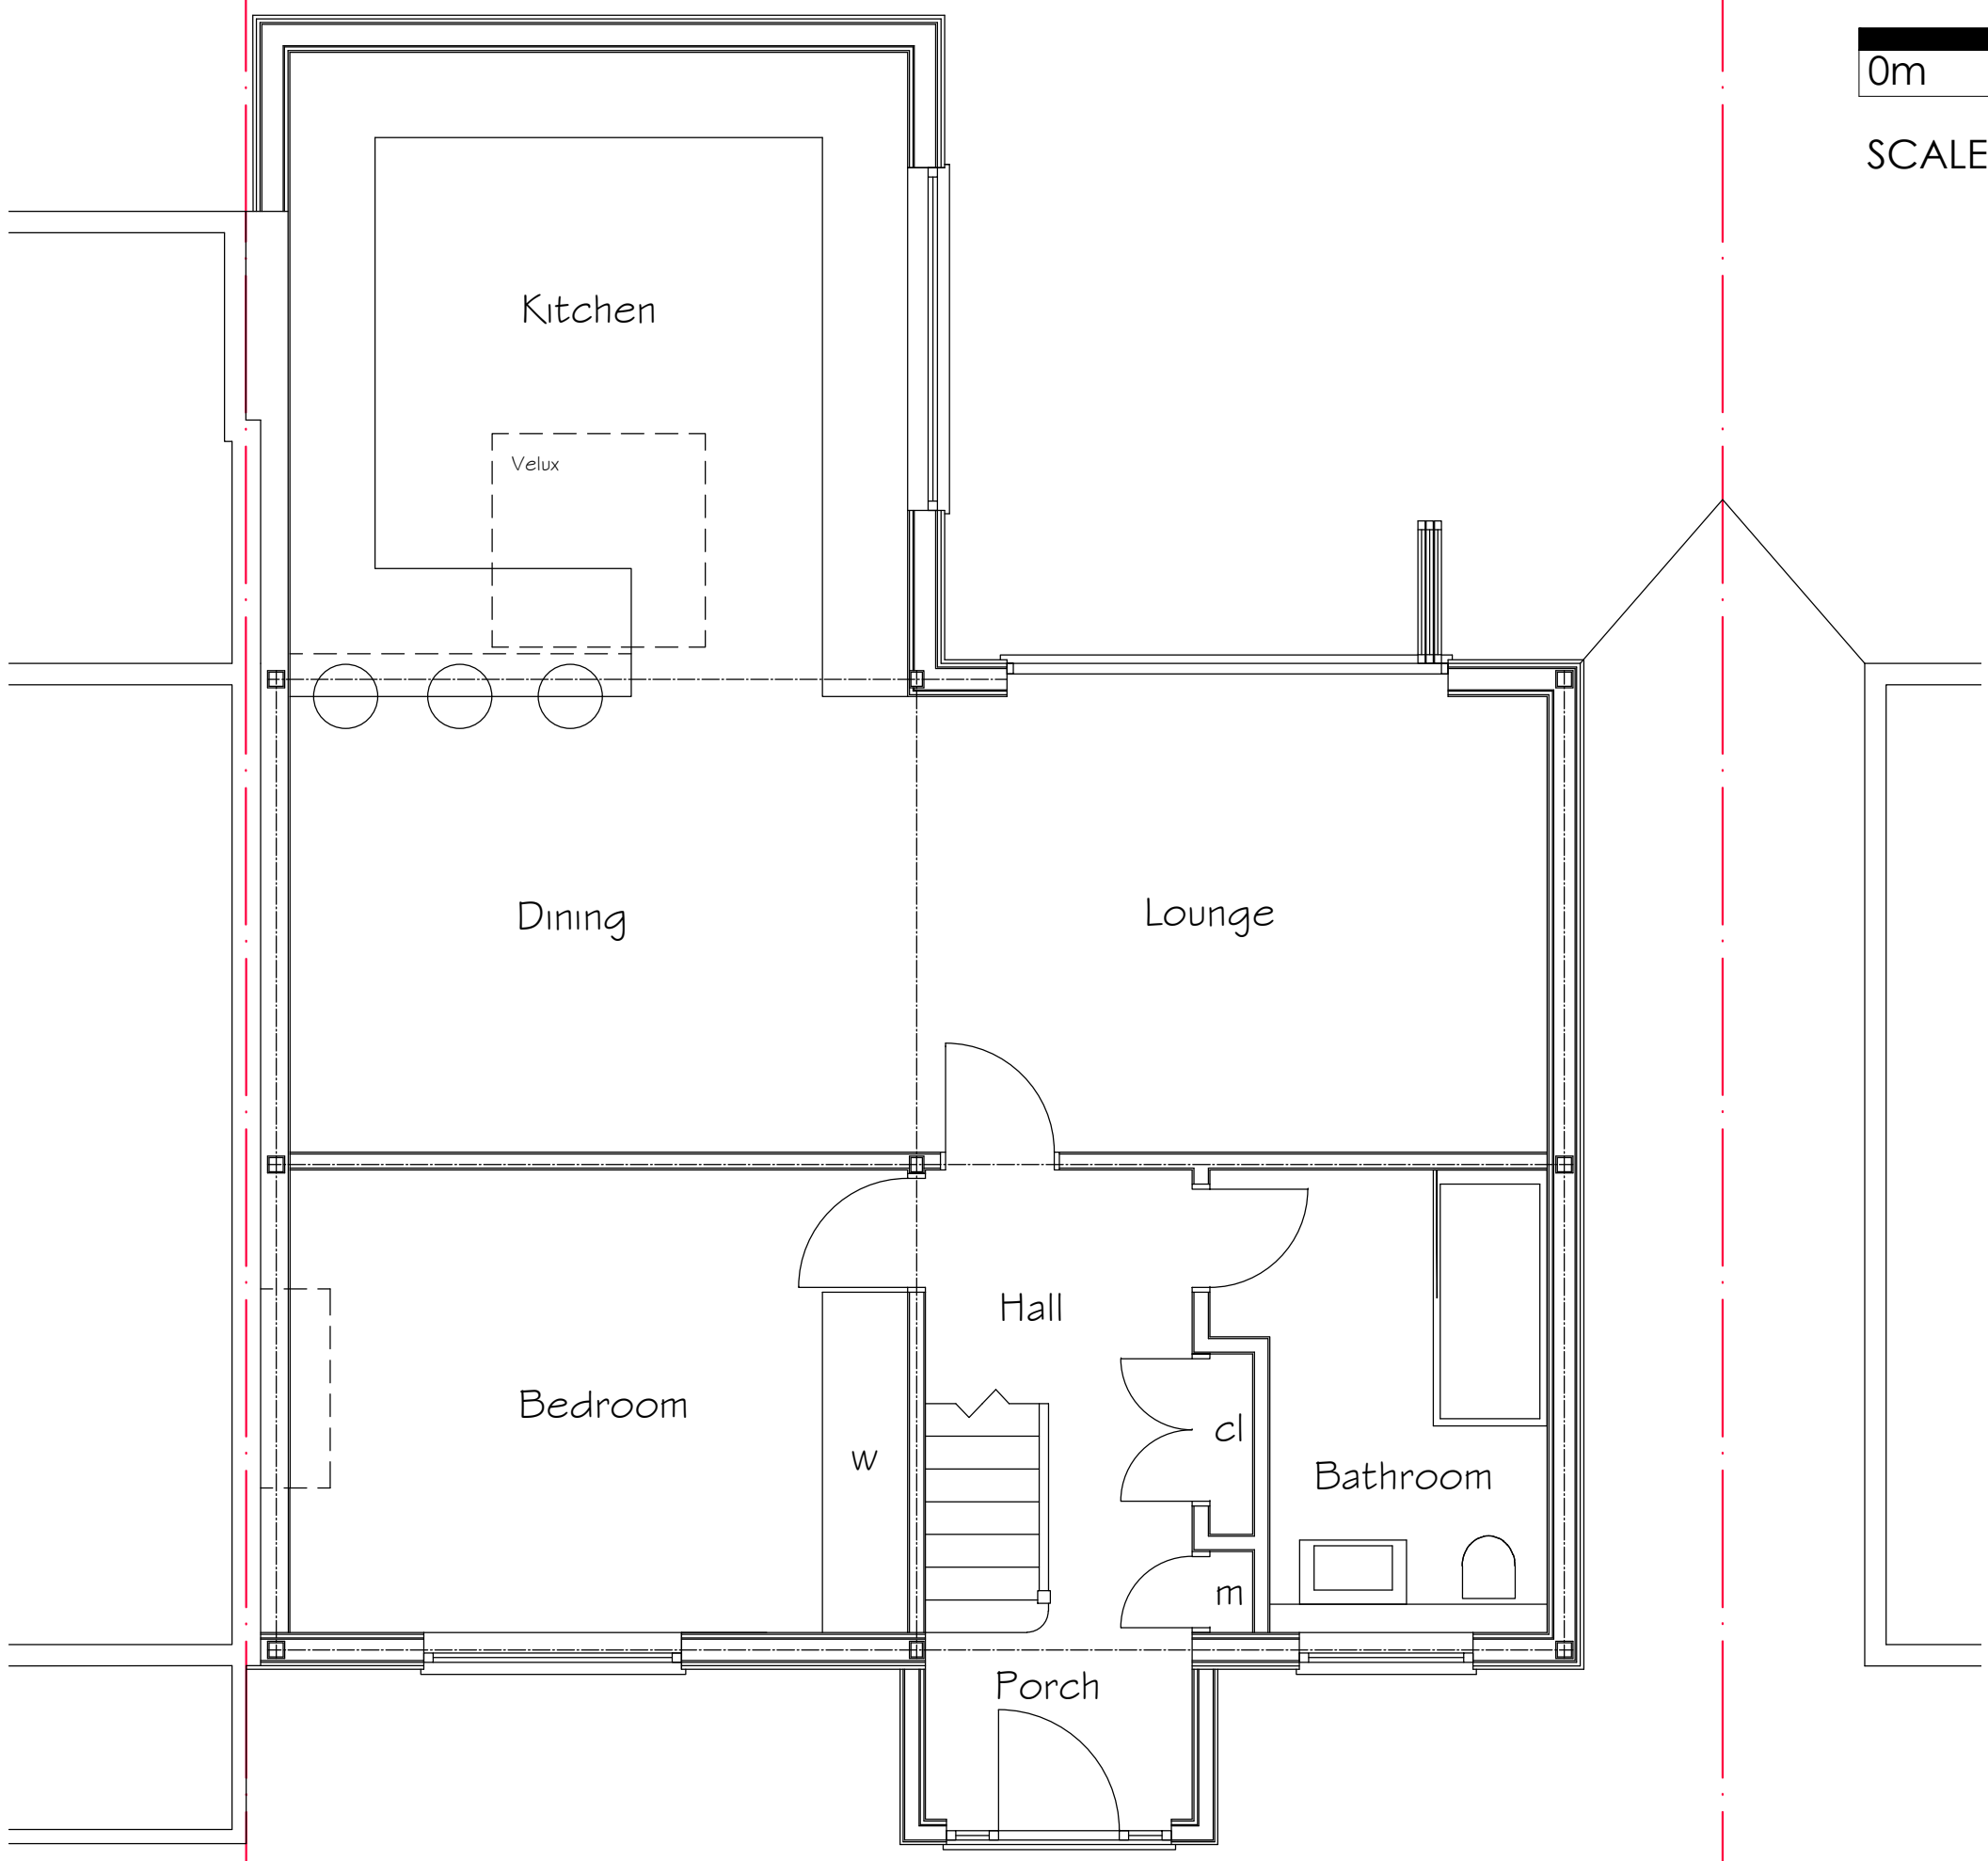

SCALE BAR

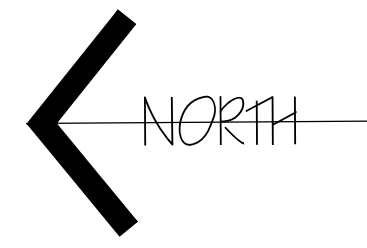

Drawing:  
Proposed Ground Floor Plan

Address:  
5, Shaw Close, Elmer,  
PO227TQ

Scale: 1:50 @ A3  
Date: 23 - 02 - 26  
Dwg No: 02 a