




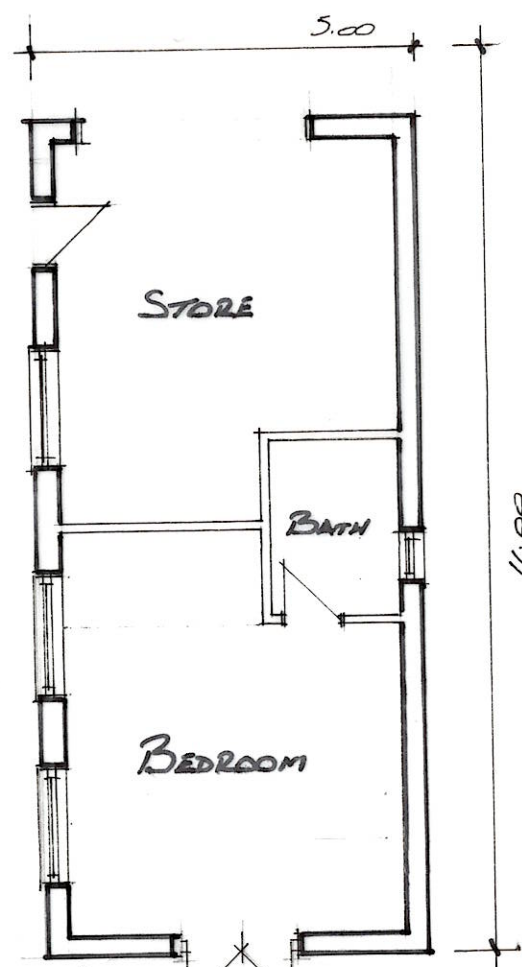


FLOOR PLAN

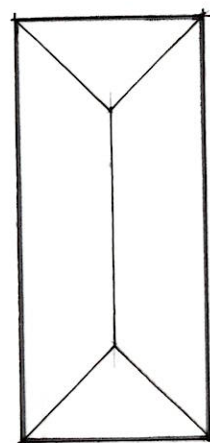

ROOF PLAN
SCALE 1:200

 


SCALE 1:100

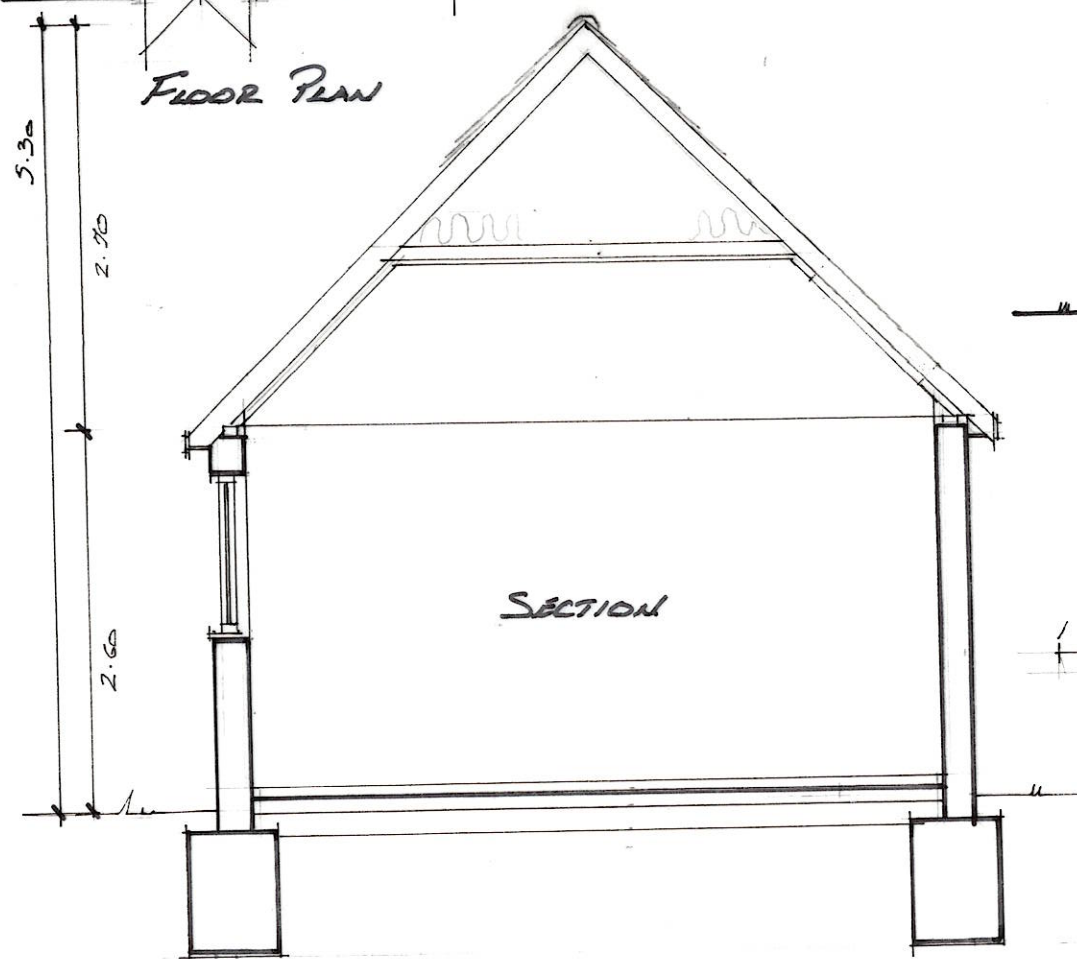


SECTION




WEST

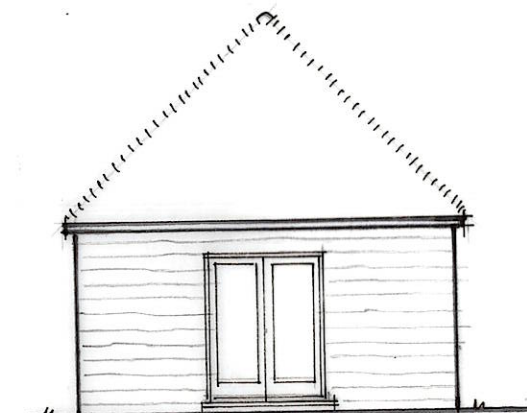


NORTH

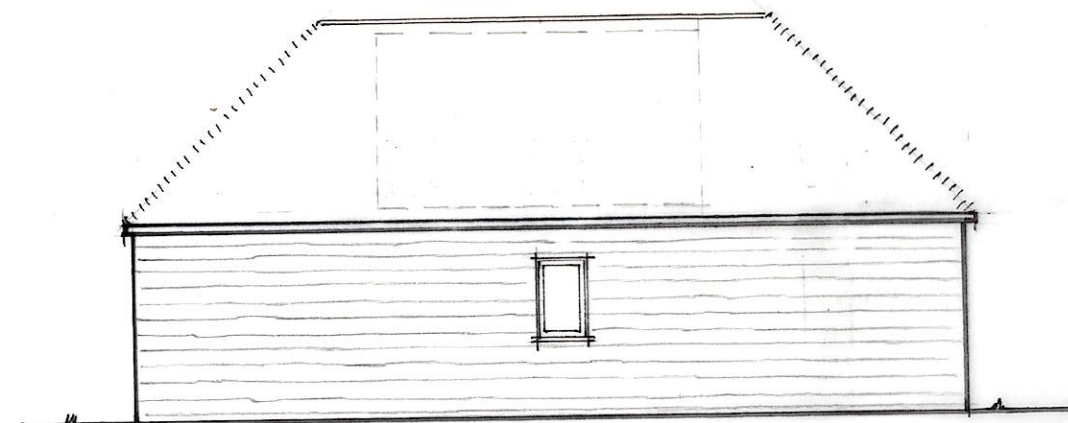

EAST

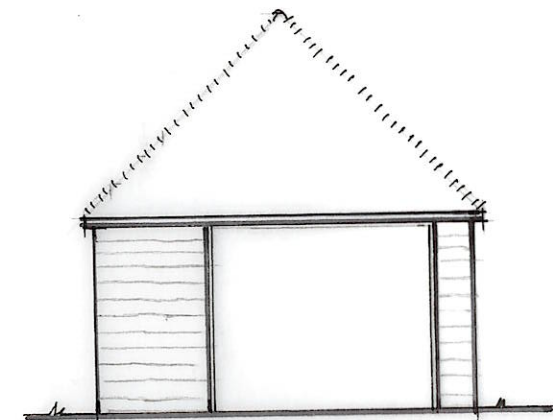

SOUTH

 

SCALE 1:50

DEMOLITION AND REBUILDING OF
EXISTING GARDEN BUILDING

93 MIDDLETON ROAD
MIDDLETON-ON-SEA
WEST SUSSEX

PLANS ELEVATIONS AND SECTION.

DWG NO : 1.23.16.A.B

SCALE : 1:100 1:200 1:50

5.00