


DEMOLITION AND REBUILDING OF EX GARDEN BUILDING

93 Middleton Road
MIDDLETON - DN - SEA
WEST SUSSEX

PROPOSED SITE PLAN

SCALE 1:200

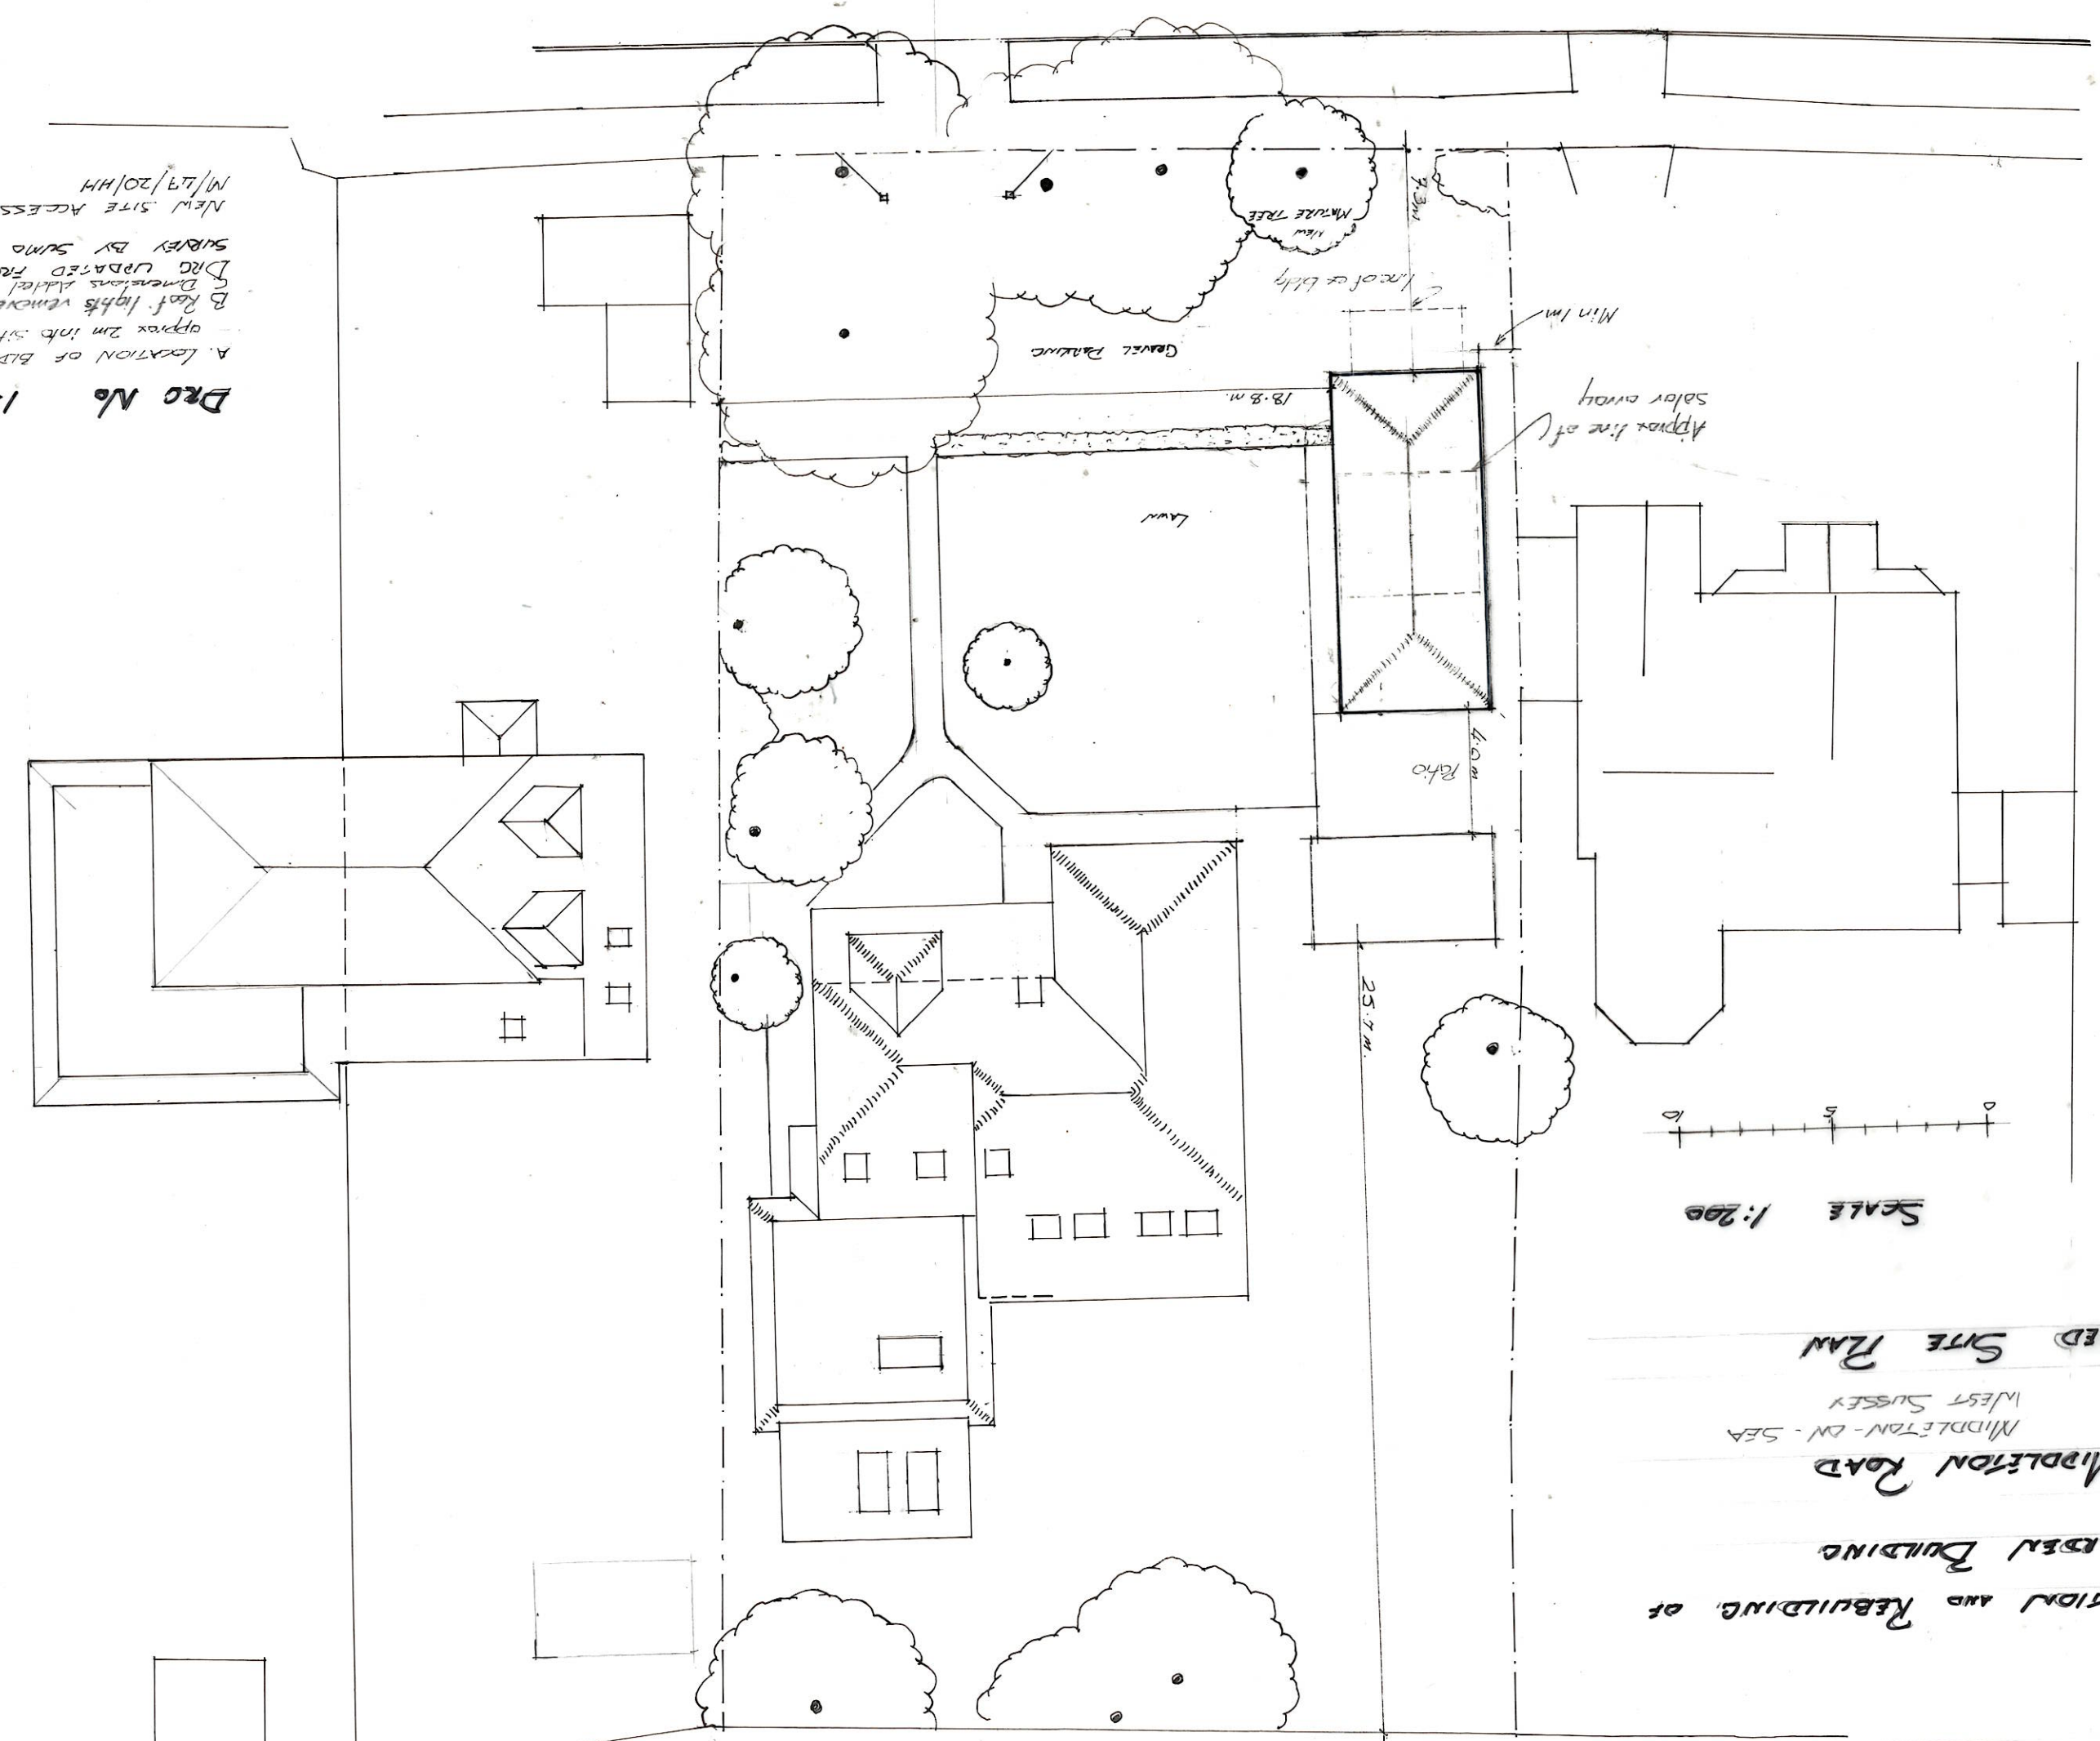

DRG No 1.23.10A B.C.
A. Location of Bldg moved approx 2m into site
B. Roof lights removed
Dimensions added
DRG UPDATED FROM 2018 MEASURED
SURVEY BY SUND SERVICES LTD
NEW SITE ACCESS APPROVED
M/19/20/HH