



Boundary.

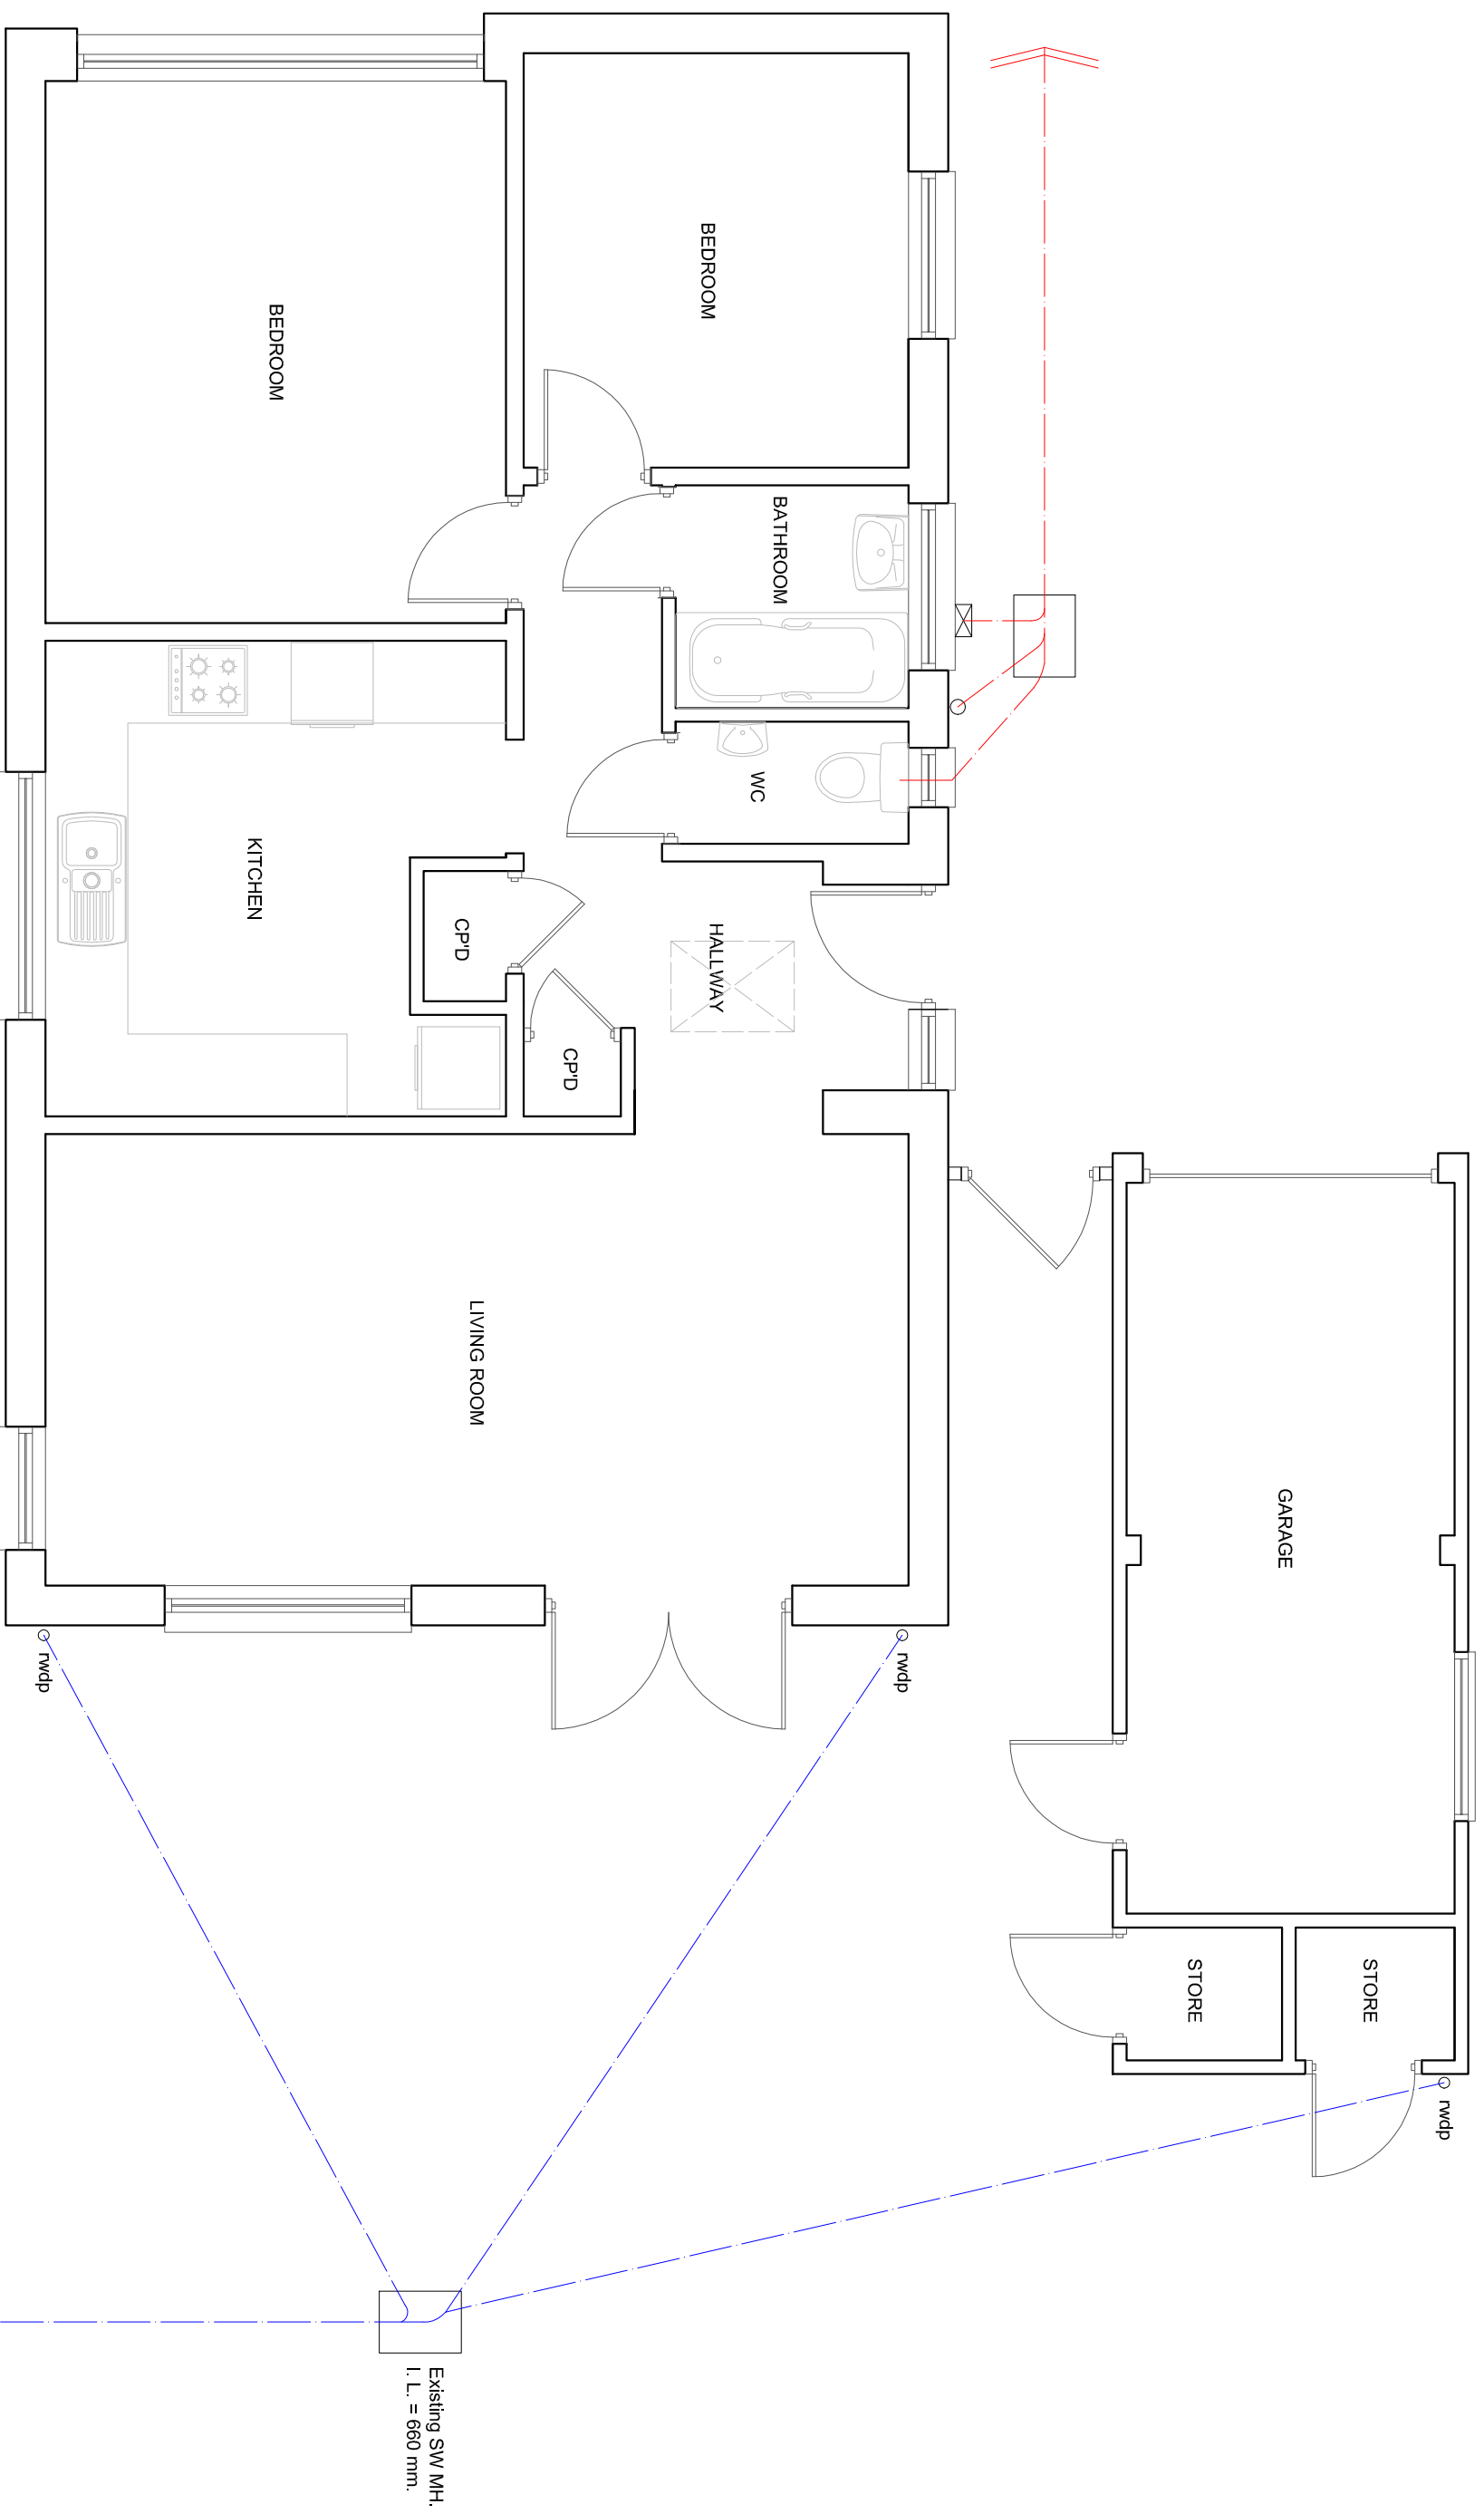

Scale 1:50 on A3

SUSSEX BUILDING CONSULTANCY LIMITED
2 SHRUBBS DRIVE, MIDDLETON,
BOGNOR REGIS, WEST SUSSEX.
SCALE - 1/50 REV - DATE - 21/10/2024

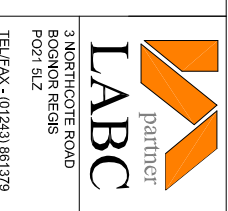

EXISTING GROUND FLOOR PLAN

Boundary.

METRES

SCALE

	0	1	2	3	4	5
0	0	0	0	0	0	0
1	0	0	0	0	0	0
2	0	0	0	0	0	0
3	0	0	0	0	0	0
4	0	0	0	0	0	0
5	0	0	0	0	0	0