


Boundary.

Means of escape window.

A Side facing windows fitted with obscure glass.

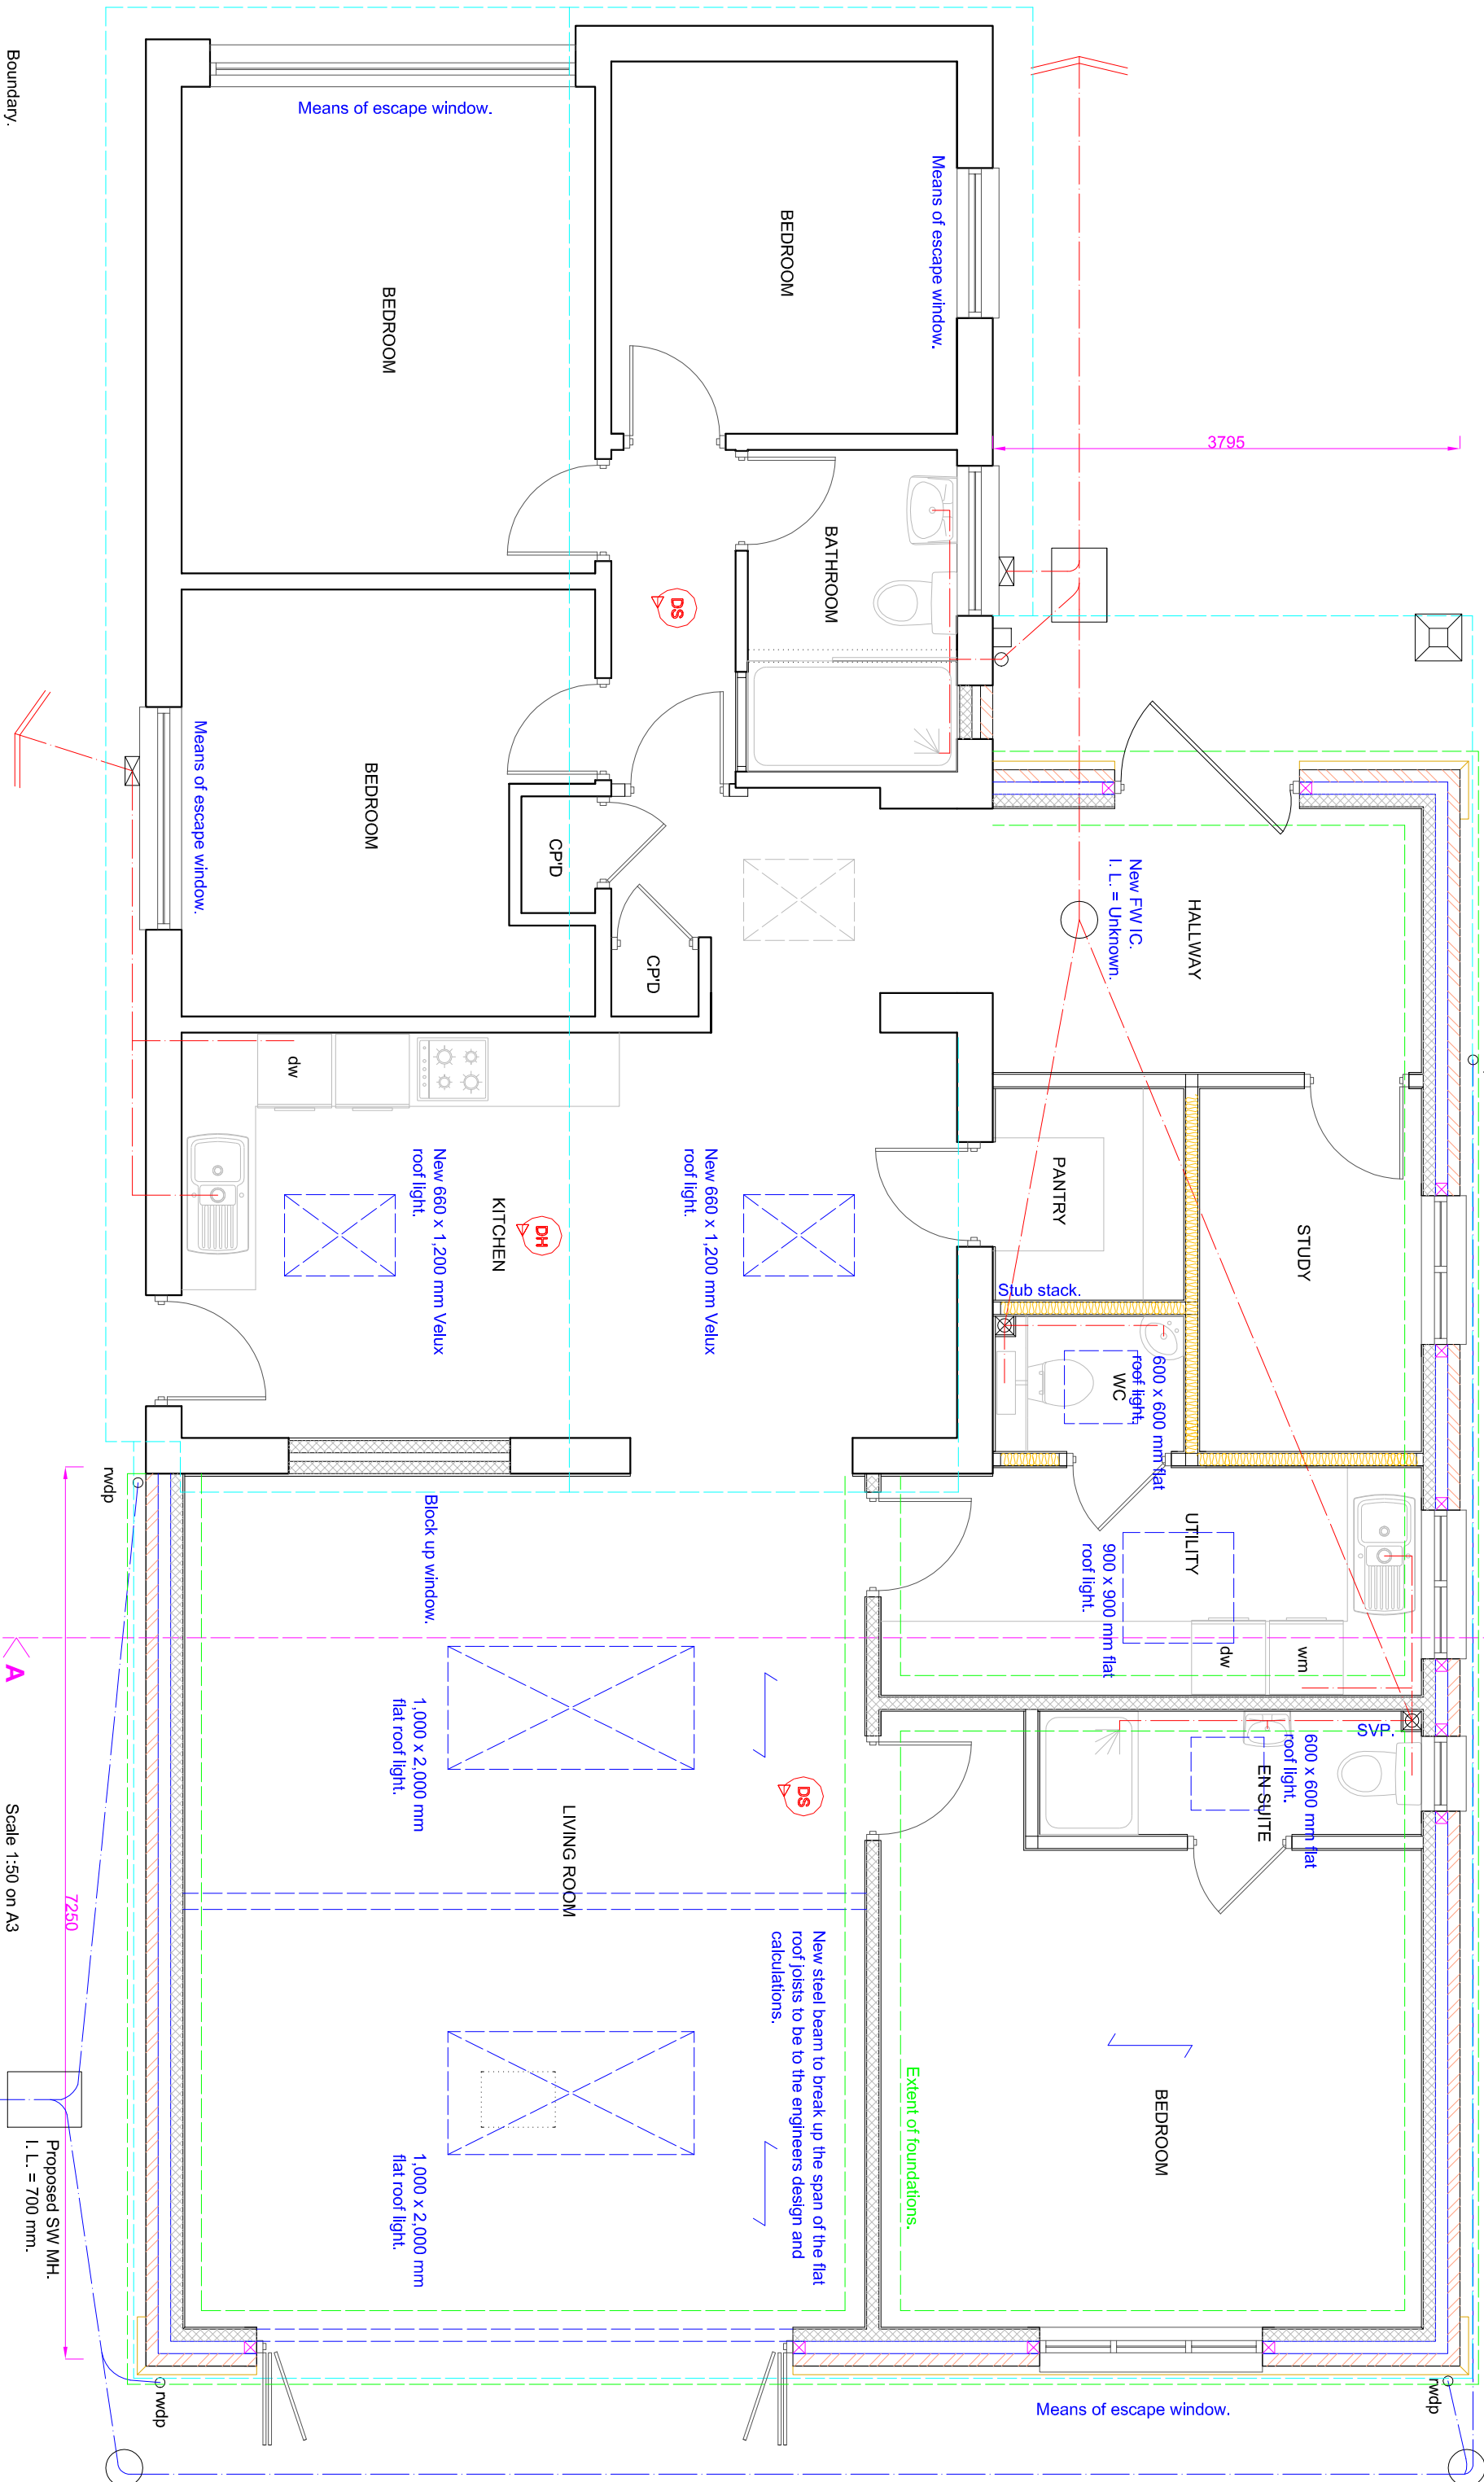

Boundary.

Scale 1:50 on A3

Proposed SW MH.

1. L. = 700 mm.

PROPOSED GROUND FLOOR PLAN

SCALE

METRES

0 1 2 3 4 5

SUSSEX BUILDING CONSULTANCY LIMITED

2 SHRUBBS DRIVE, MIDDLETON,
BOGNOR REGIS, WEST SUSSEX.

SCALE - 1/50 REV - E DATE - 22/10/2025



partner

3 NORTHCOTE ROAD

BOGNOF
DO34 EI 7

TEL/FAX - (01243) 86137