

Figured dimensions only are to be used. All dimensions to be checked on site. Differences between drawings and between drawings and specification or bills of quantities to be reported to JJR Designs Ltd
 © This drawing is prepared for the application for:
 1. Planning permission
 2. Building Regulation Permission
 on behalf of the applicant named below and for no other purpose.
 The copyright of the drawing and designs remains JJR Designs Ltd.
 All copies are only for information about the application, they may not be used for any other purpose without the express written permission of JJR Designs Ltd.

Revisions:



jjr designs Suite 6a,
 Church House,
 94 Felpham Road
 Felpham
 West Sussex,
 PO22 7PG
 TEL: 01243 822081

Architectural Services
 Planning
 Building Regs
 On Site Supervision
 Landscape Design

e-mail: info@jjrdesigns.com

Client:

CHRIS EVANS

Project:


**15 OLD POINT
 FELPHAM
 PO22 7RY**

Drawing Title:

EXISTING FIRST FLOOR PLAN

Issue status:
 Outline proposals Production information Scheme design
 Tender drawing Detail design Contract drawing

Scale: 1:100 @A3	Drawn: A.Stegarescu	Checked: R.Stefanski	Date: Sep 2025
Job No: 1701	Drawing No: PL 105	Revision:	

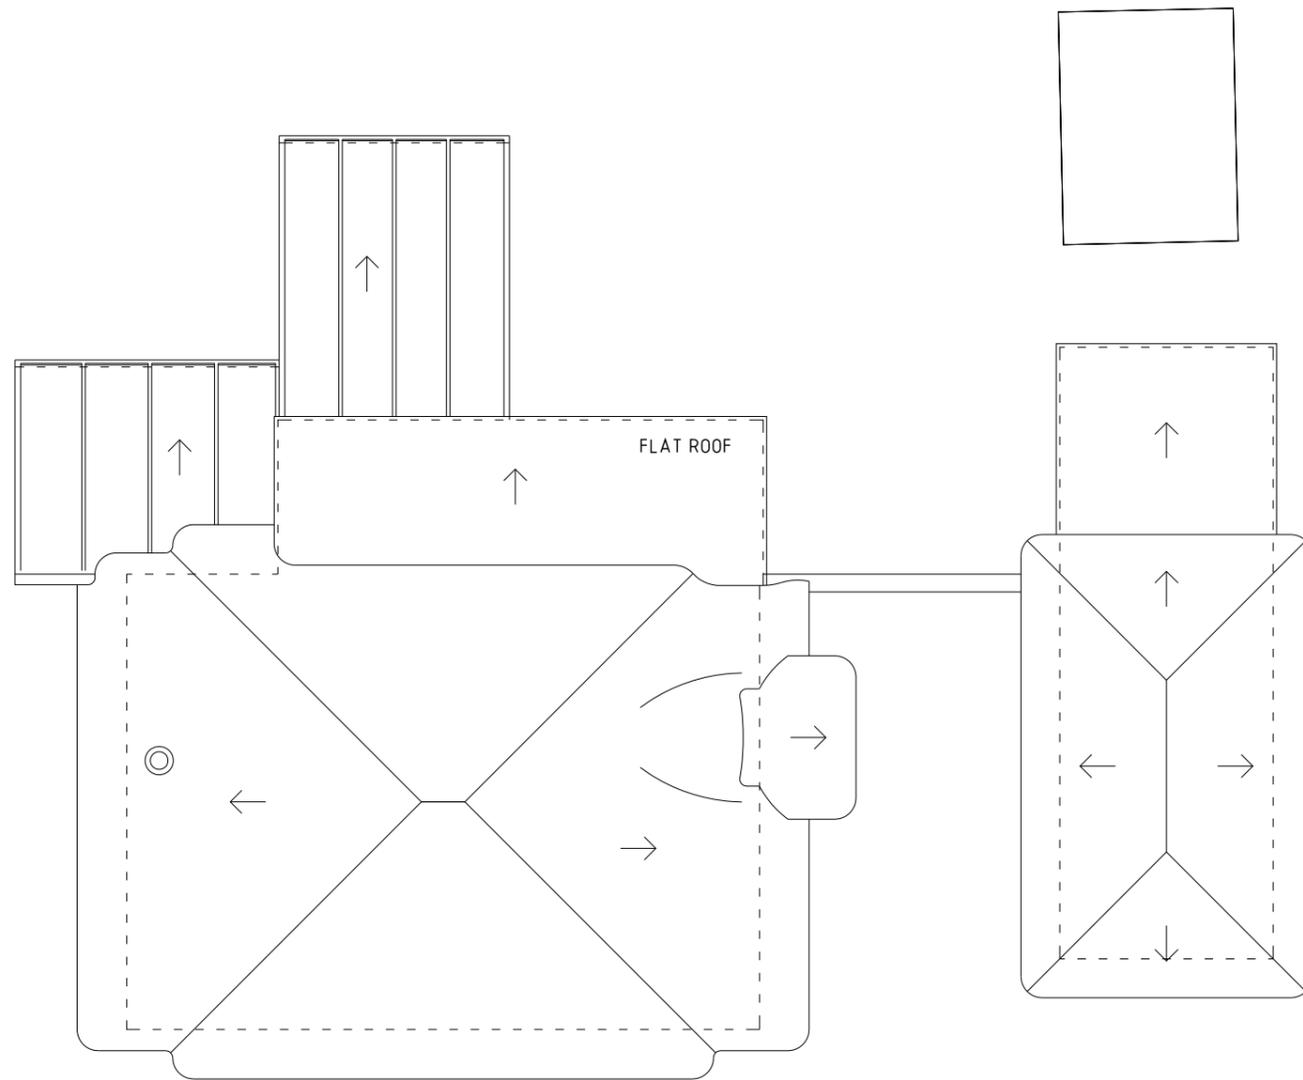

EXISTING ROOF PLAN
 Sc. 1:100

