


Figured dimensions only are to be used. All dimensions to be checked on site. Differences between drawings and between drawings and specification or bills of quantities to be reported to JJR Designs Ltd  
 © This drawing is prepared for the application for:  
 1. Planning permission  
 2. Building Regulation Permission  
 on behalf of the applicant named below and for no other purpose.  
 The copyright of the drawing and designs remains JJR Designs Ltd.  
 All copies are only for information about the application, they may not be used for any other purpose without the express written permission of JJR Designs Ltd.

Revisions:

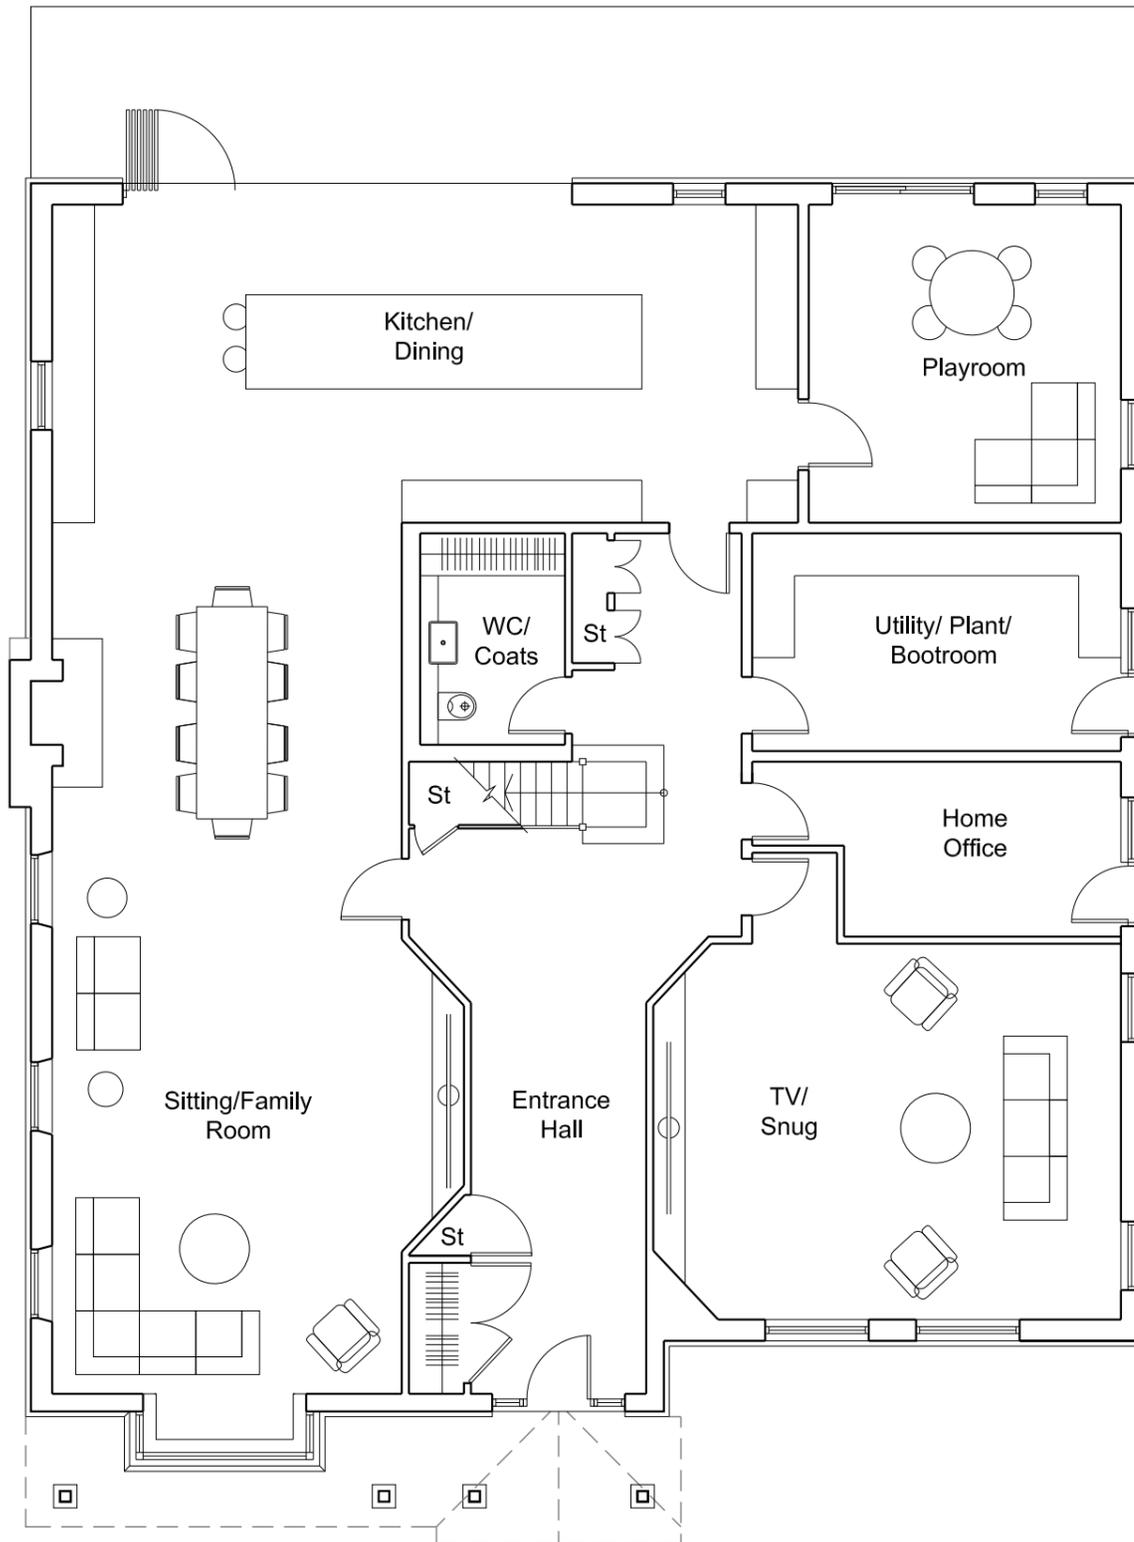

**PROPOSED GROUND FLOOR PLAN**  
 Sc. 1:100



**jjr designs** Suite 6a,  
 Church House,  
 94 Felpham Road  
 Felpham  
 West Sussex,  
 PO22 7PG  
 TEL: 01243 822081

Architectural  
 Services  
 Planning  
 Building Regs  
 On Site Supervision  
 Landscape Design

e-mail: info@jjrdesigns.com

Client:

**CHRIS EVANS**

Project:

**15 OLD POINT  
 FELPHAM  
 PO22 7RY**

Drawing Title:

**PROPOSED GROUND FLOOR PLAN**

Issue status:  
 Outline proposals  Production information  Scheme design   
 Tender drawing  Detail design  Contract drawing

|                     |                       |          |                   |
|---------------------|-----------------------|----------|-------------------|
| Scale:<br>1:100 @A3 | Drawn:                | Checked: | Date:<br>Sep 2025 |
| Job No:<br>1701     | Drawing No:<br>PL 200 |          | Revision:         |