


Figured dimensions only are to be used. All dimensions to be checked on site. Differences between drawings and between drawings and specification or bills of quantities to be reported to JJR Designs Ltd  
© This drawing is prepared for the application for:  
1. Planning permission  
2. Building Regulation Permission  
on behalf of the applicant named below and for no other purpose.  
The copyright of the drawing and designs remains JJR Designs Ltd.  
All copies are only for information about the application, they may not be used for any other purpose without the express written permission of JJR Designs Ltd.

Revisions:

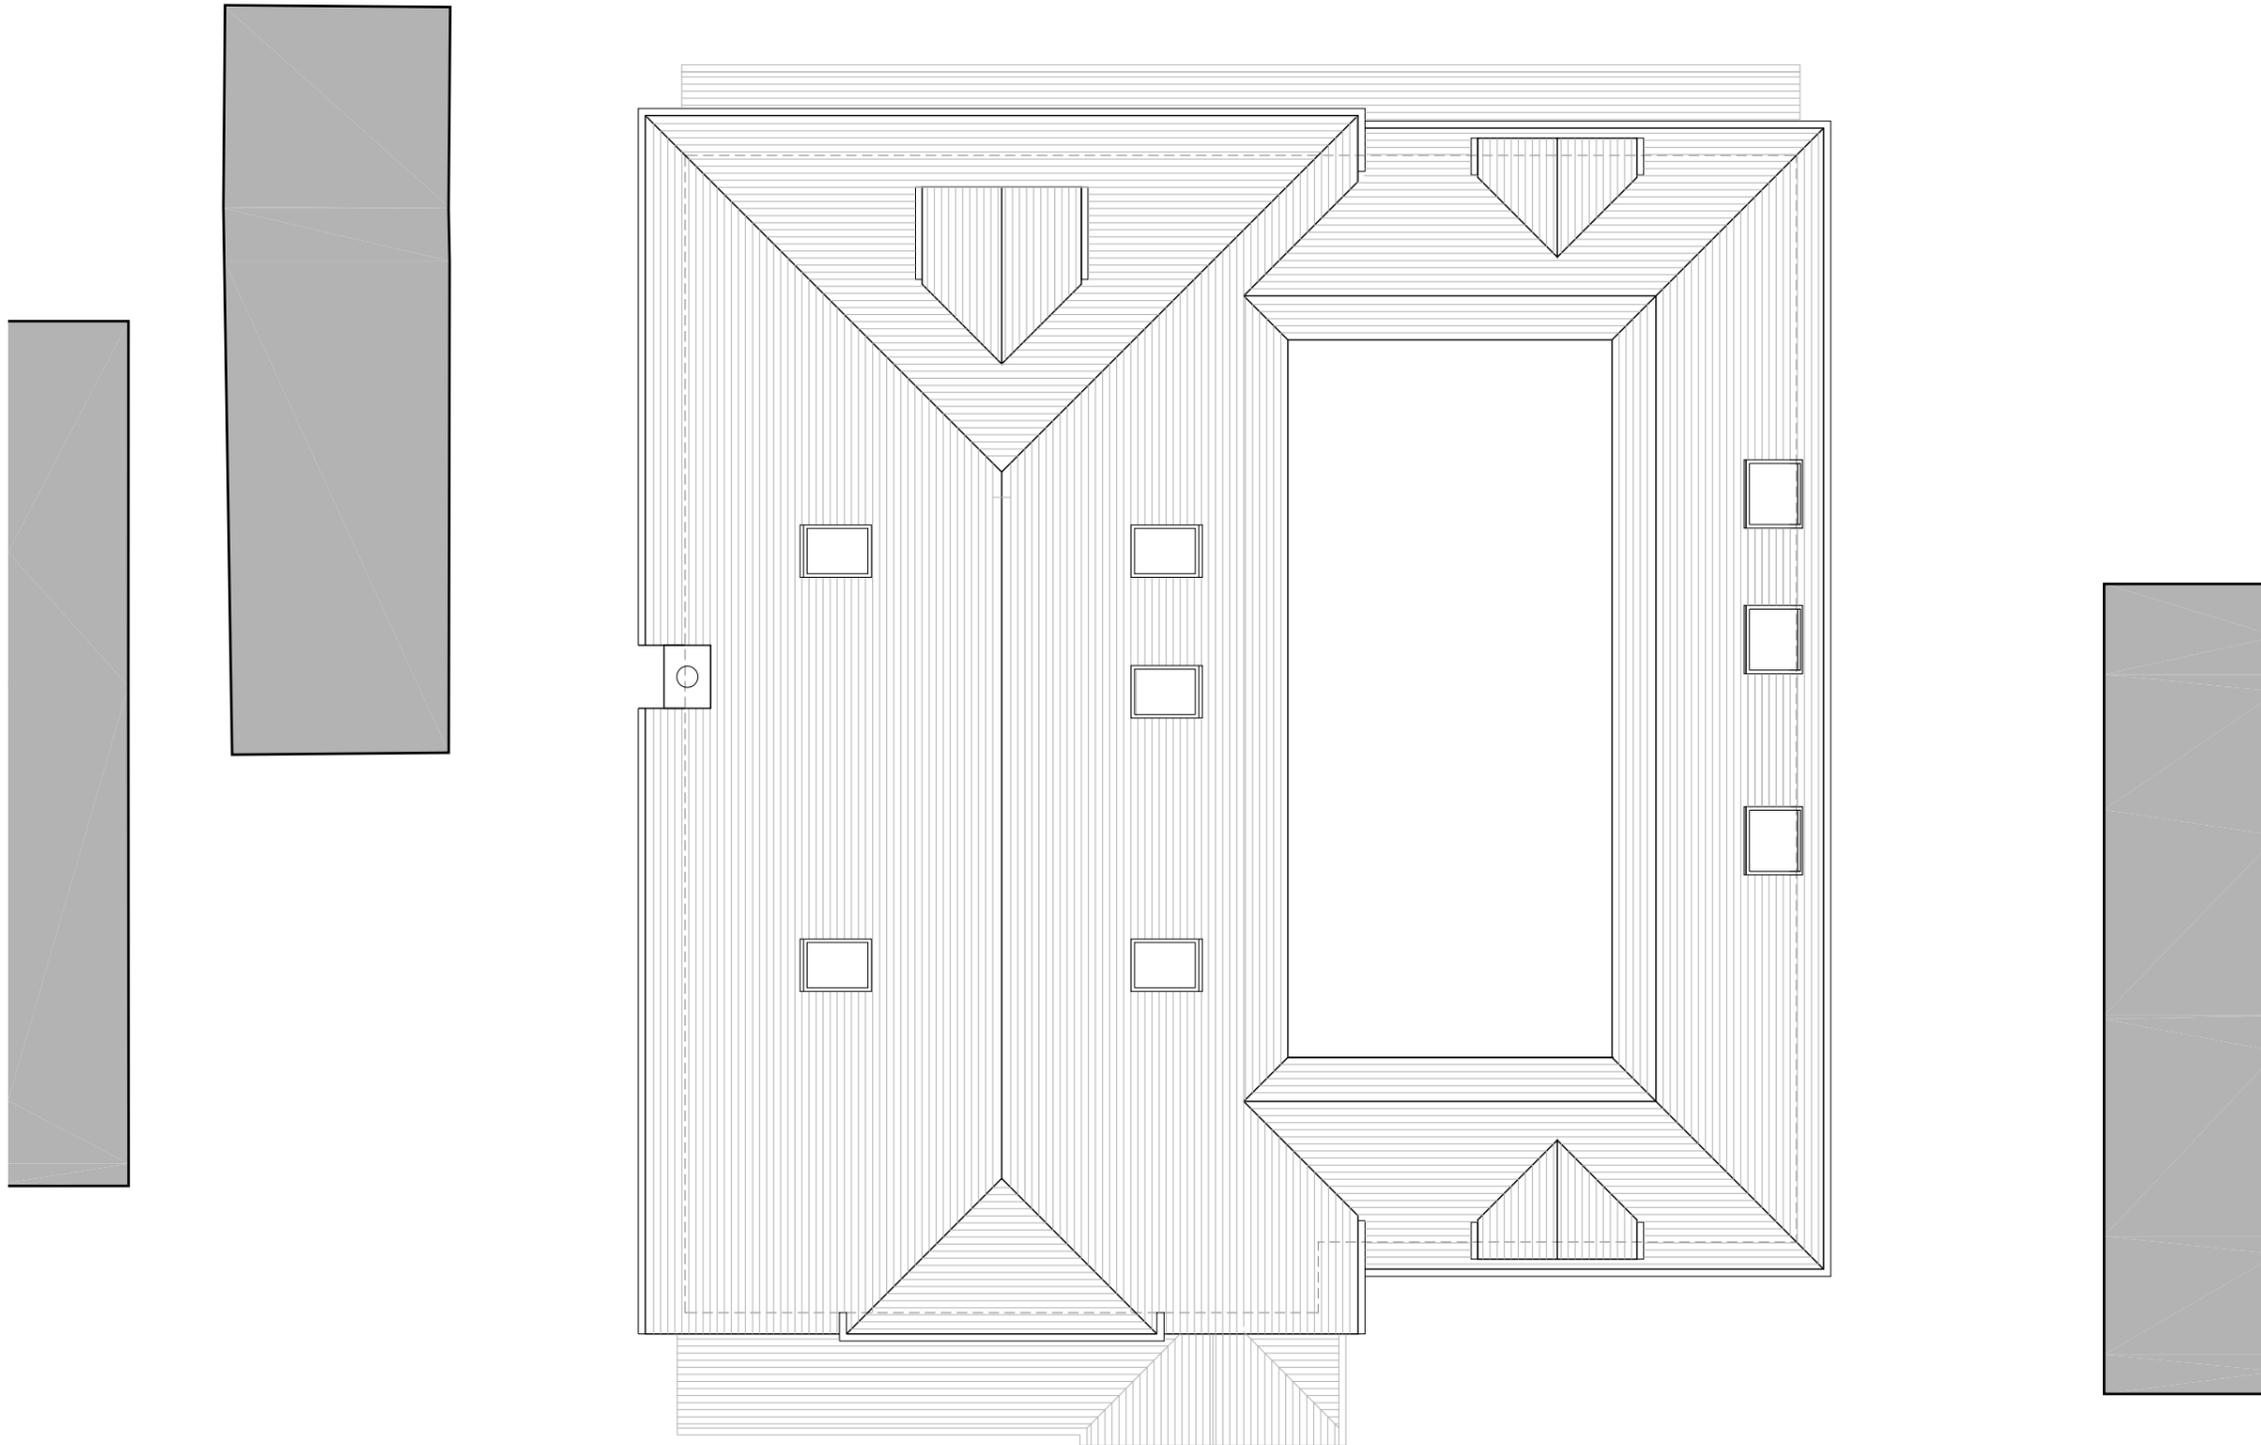

**PROPOSED ROOF PLAN**  
Sc. 1:100



**jjr designs** Suite 6a,  
Church House,  
94 Felpham Road  
Felpham  
West Sussex,  
PO22 7PG  
TEL: 01243 822081

**Architectural Services**  
Planning  
Building Regs  
On Site Supervision  
Landscape Design

e-mail: [info@jjrdesigns.com](mailto:info@jjrdesigns.com)

Client:

**CHRIS EVANS**

Project:

**15 OLD POINT  
FELPHAM  
PO22 7RY**

Drawing Title:

**PROPOSED ROOF PLAN**

Issue status:  
Outline proposals  Production information  Scheme design   
Tender drawing  Detail design  Contract drawing

Scale: 1:100 @A3	Drawn:	Checked:	Date: Sep 2025
Job No: 1701	Drawing No: PL 203	Revision:	