


Figured dimensions only are to be used. All dimensions to be checked on site. Differences between drawings and between drawings and specification or bills of quantities to be reported to JJR Designs Ltd
© This drawing is prepared for the application for:
1. Planning permission
2. Building Regulation Permission
on behalf of the applicant named below and for no other purpose.
The copyright of the drawing and designs remains JJR Designs Ltd.
All copies are only for information about the application, they may not be used for any other purpose without the express written permission of JJR Designs Ltd.

Revisions:

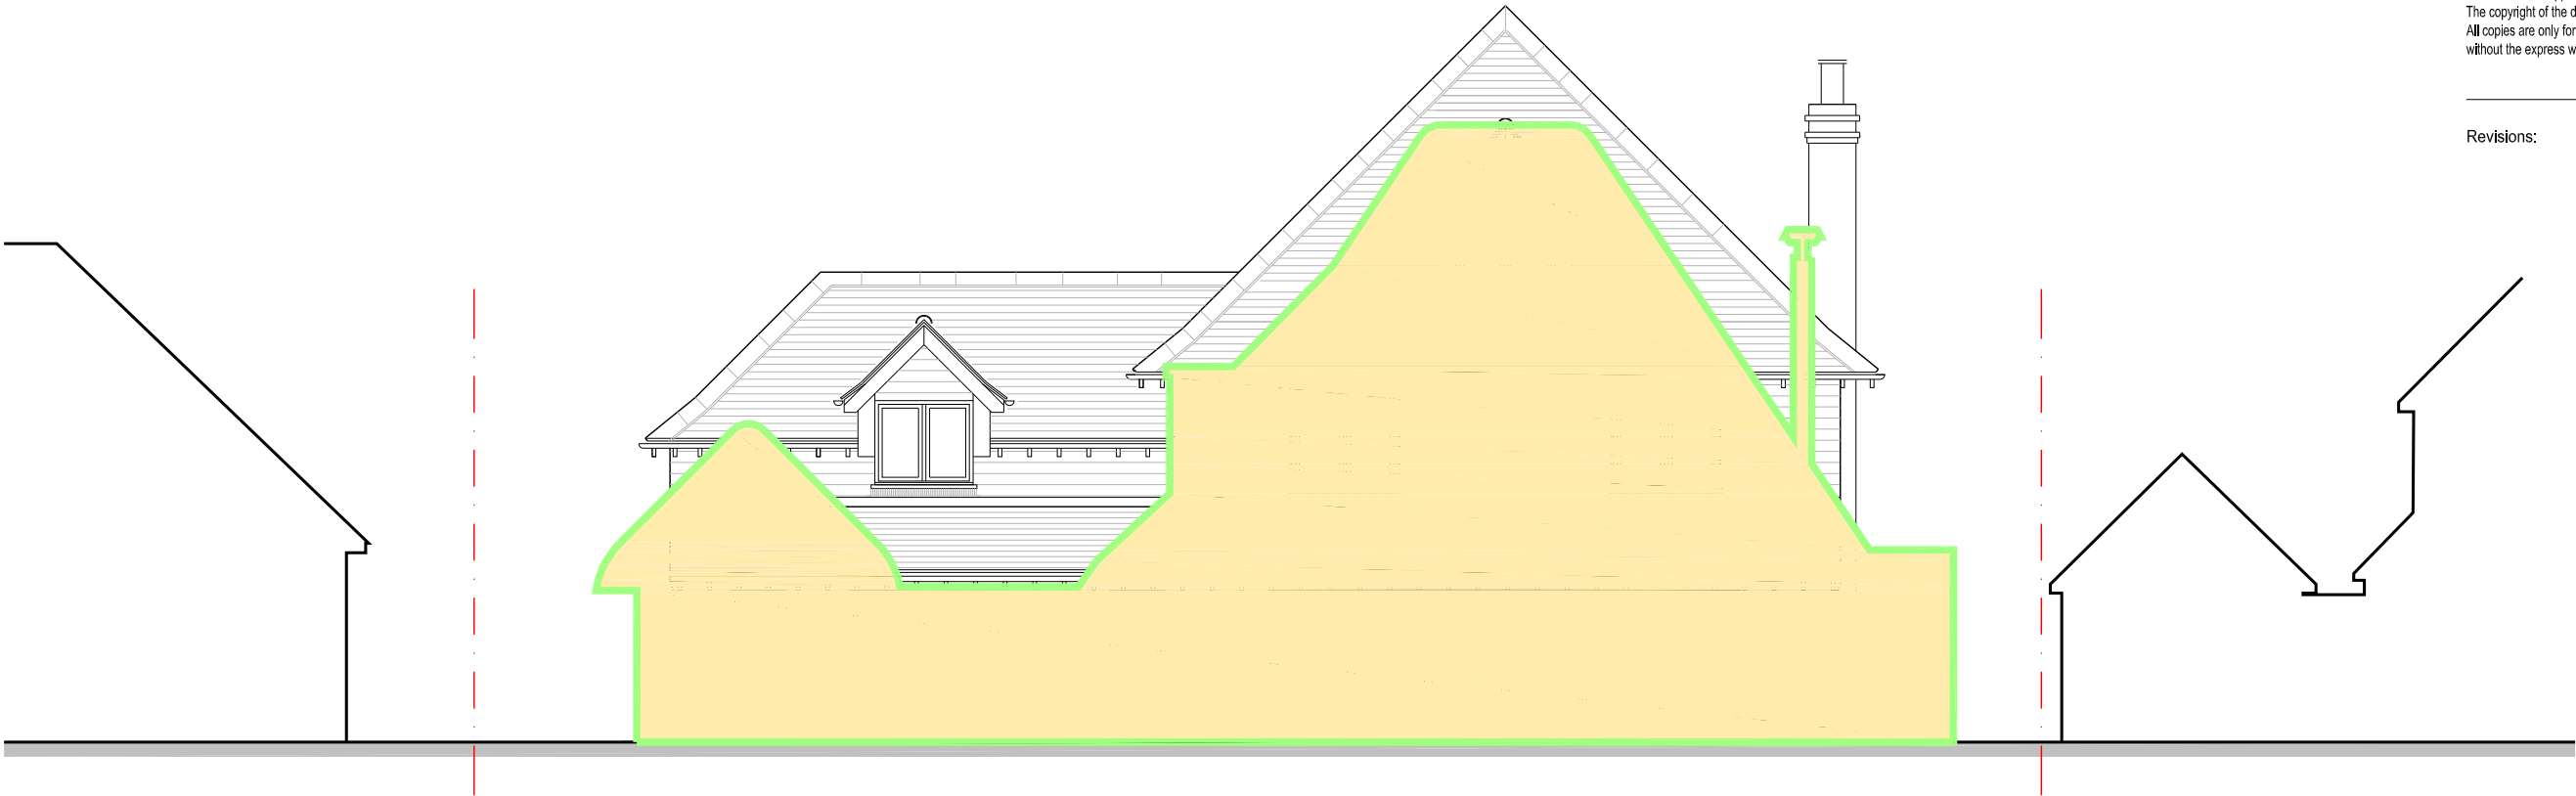


PROPOSED NORTH ELEVATION
Sc. 1:100



 Outline of existing property

PROPOSED WEST ELEVATION
Sc. 1:100

 

 Suite 6a,
Church House,
94 Felpham Road
Felpham
West Sussex,
PO22 7PG
TEL: 01243 822081

Architectural
Services
Planning
Building Regs
On Site Supervision
Landscape Design

e-mail: info@jjrdesigns.com

Client:
CHRIS EVANS

Project:
**15 OLD POINT
FELPHAM
PO22 7RY**

Drawing Title:
**PROPOSED NORTH ELEVATION
PROPOSED WEST ELEVATION**

Issue status:
Outline proposals ☐ Production information ☐ Scheme design ☐
Tender drawing ☐ Detail design ☐ Contract drawing ☐

Scale: 1:100 @A3	Drawn: A.Stegarescu	Checked: R.Stefanski	Date: Sep 2025
Job No: 1701	Drawing No: PL 213	Revision:	