


Front Elevation (Existing)
Scale 1:100





Side Elevation

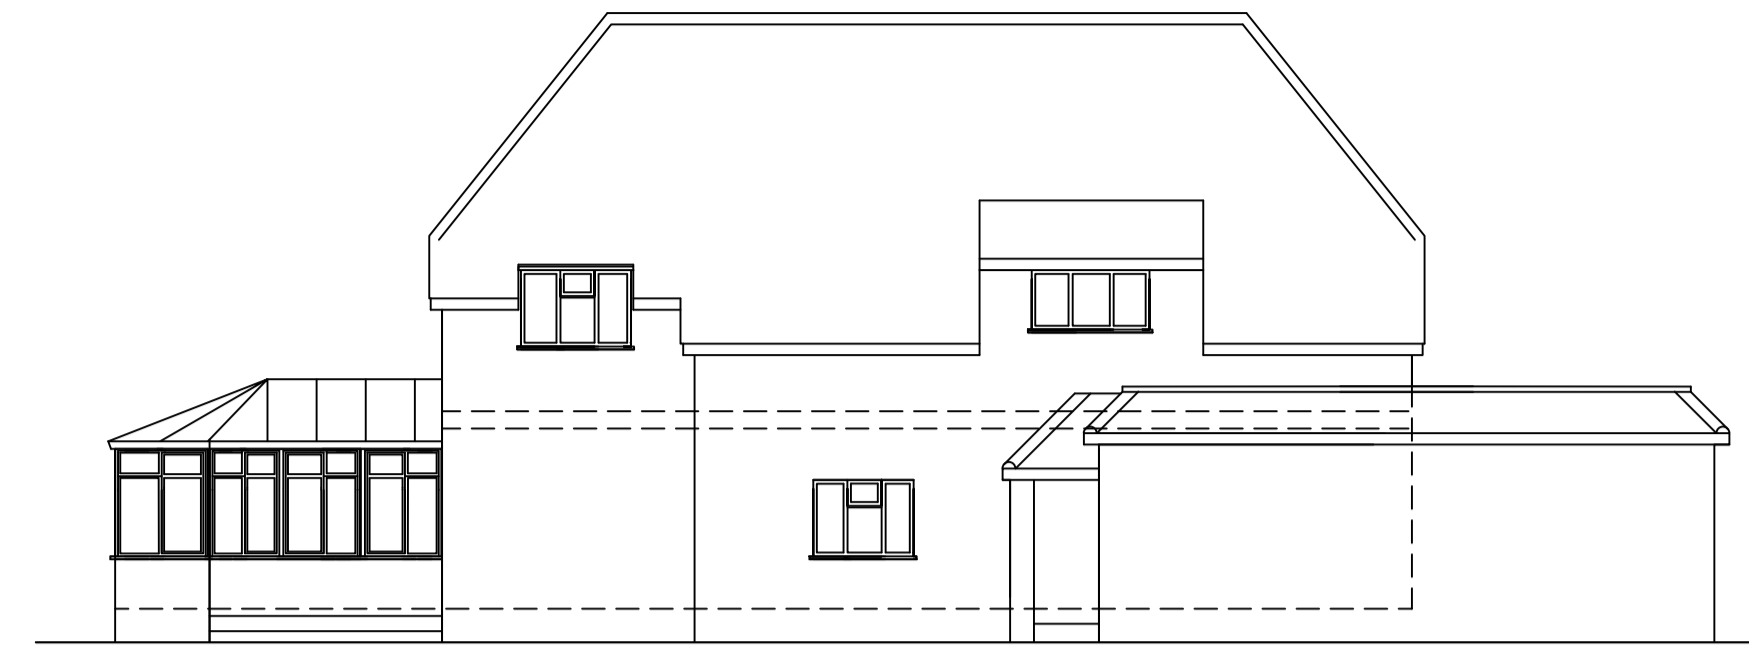


Rear Elevation




Side Elevation

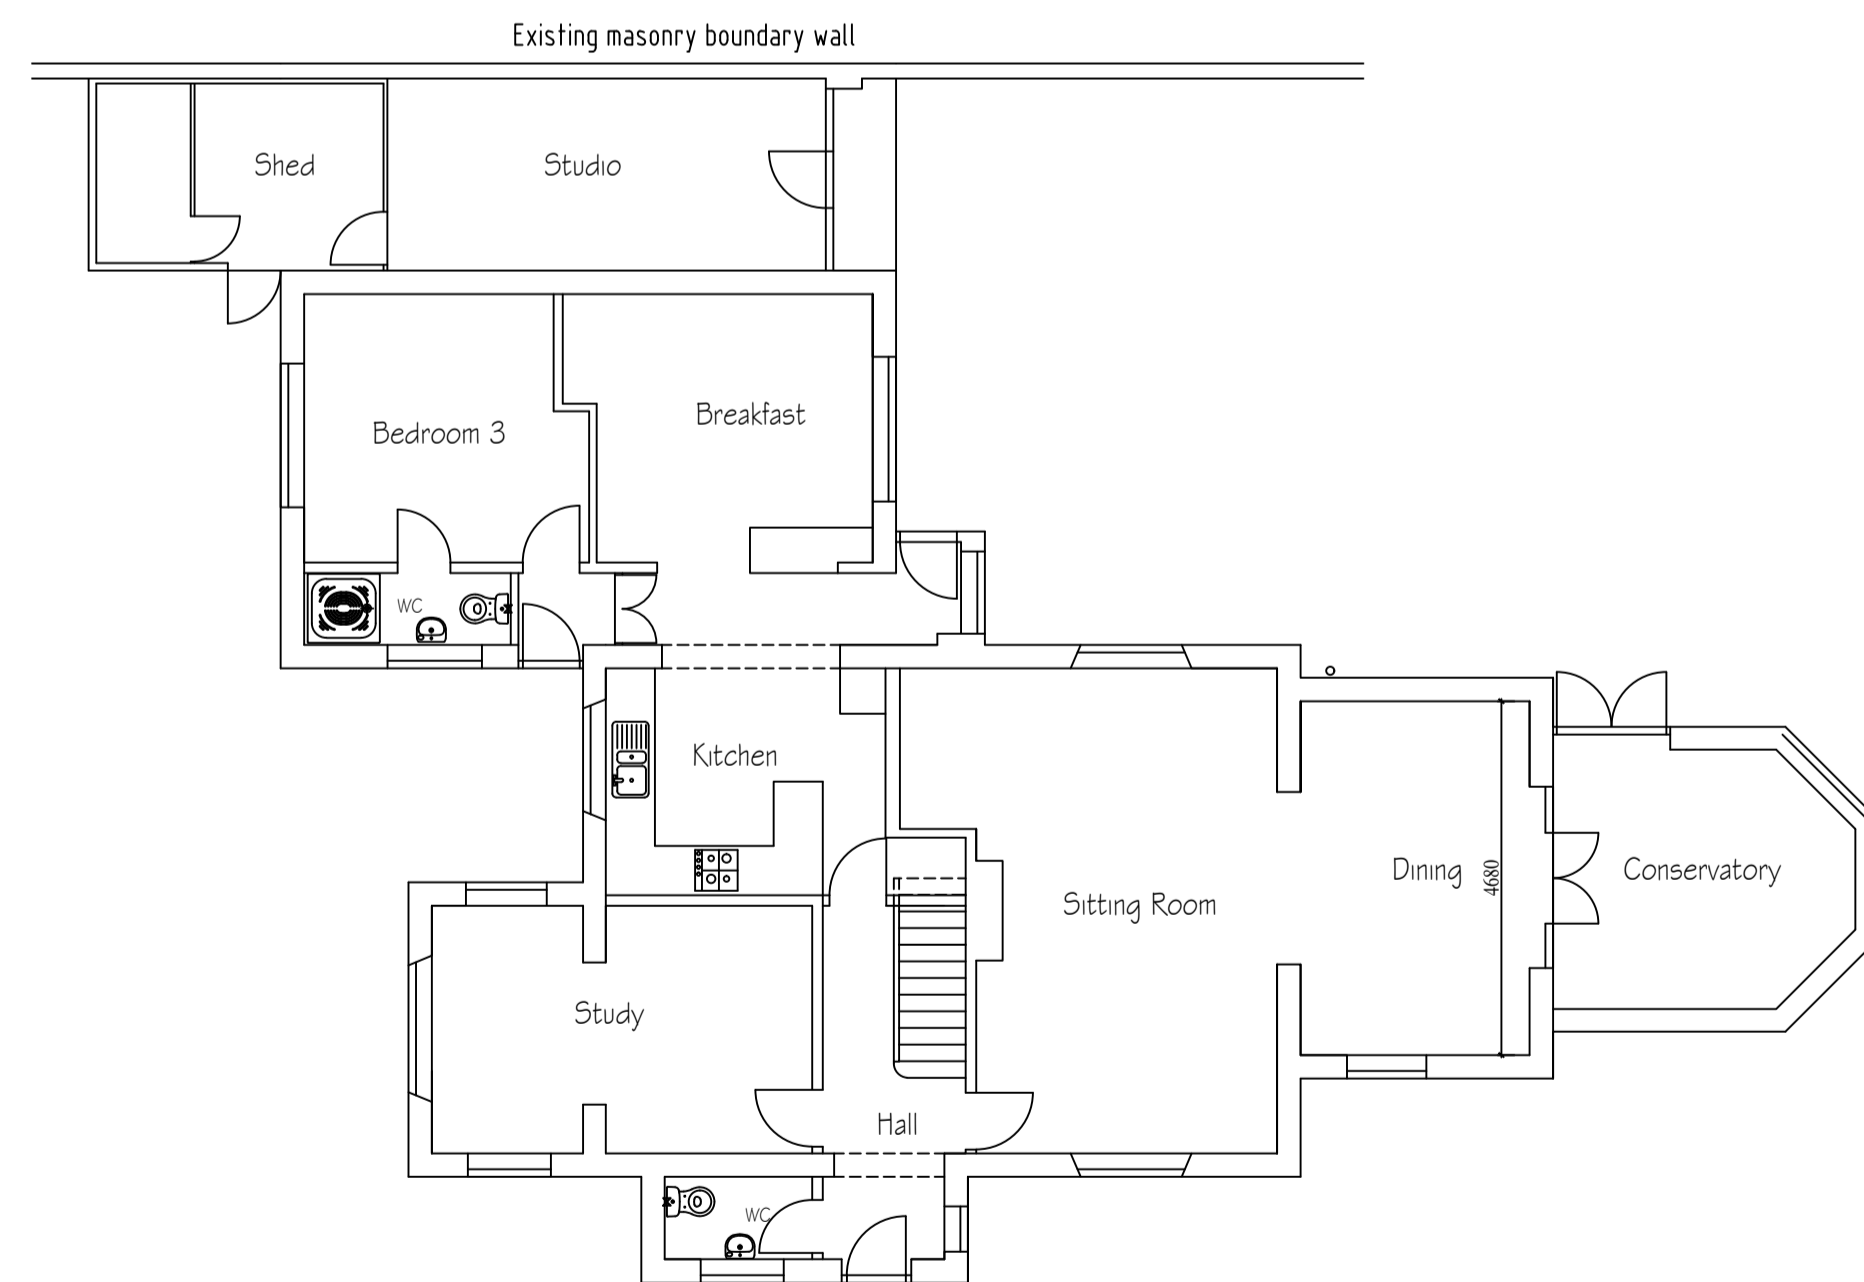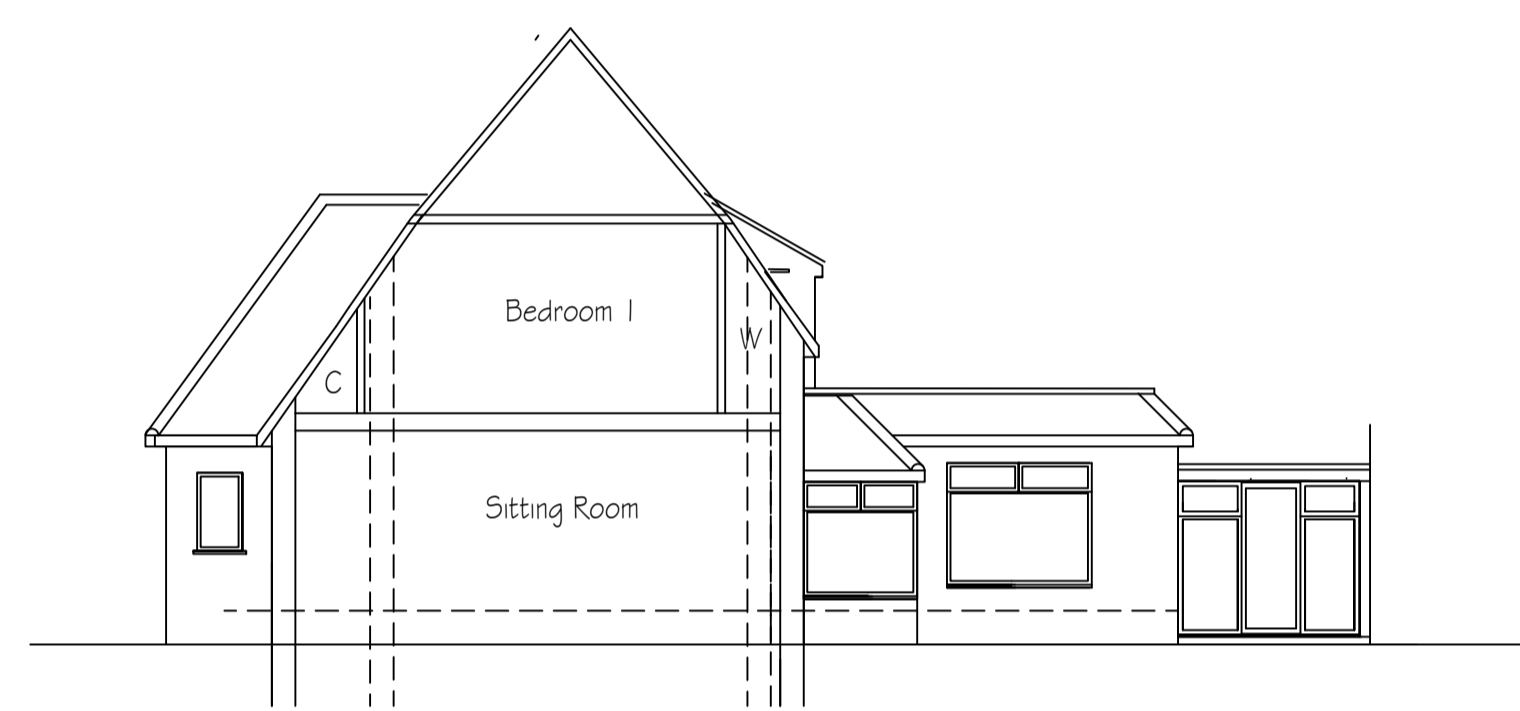

Ground Floor Plan
(Existing)
Scale 1:100

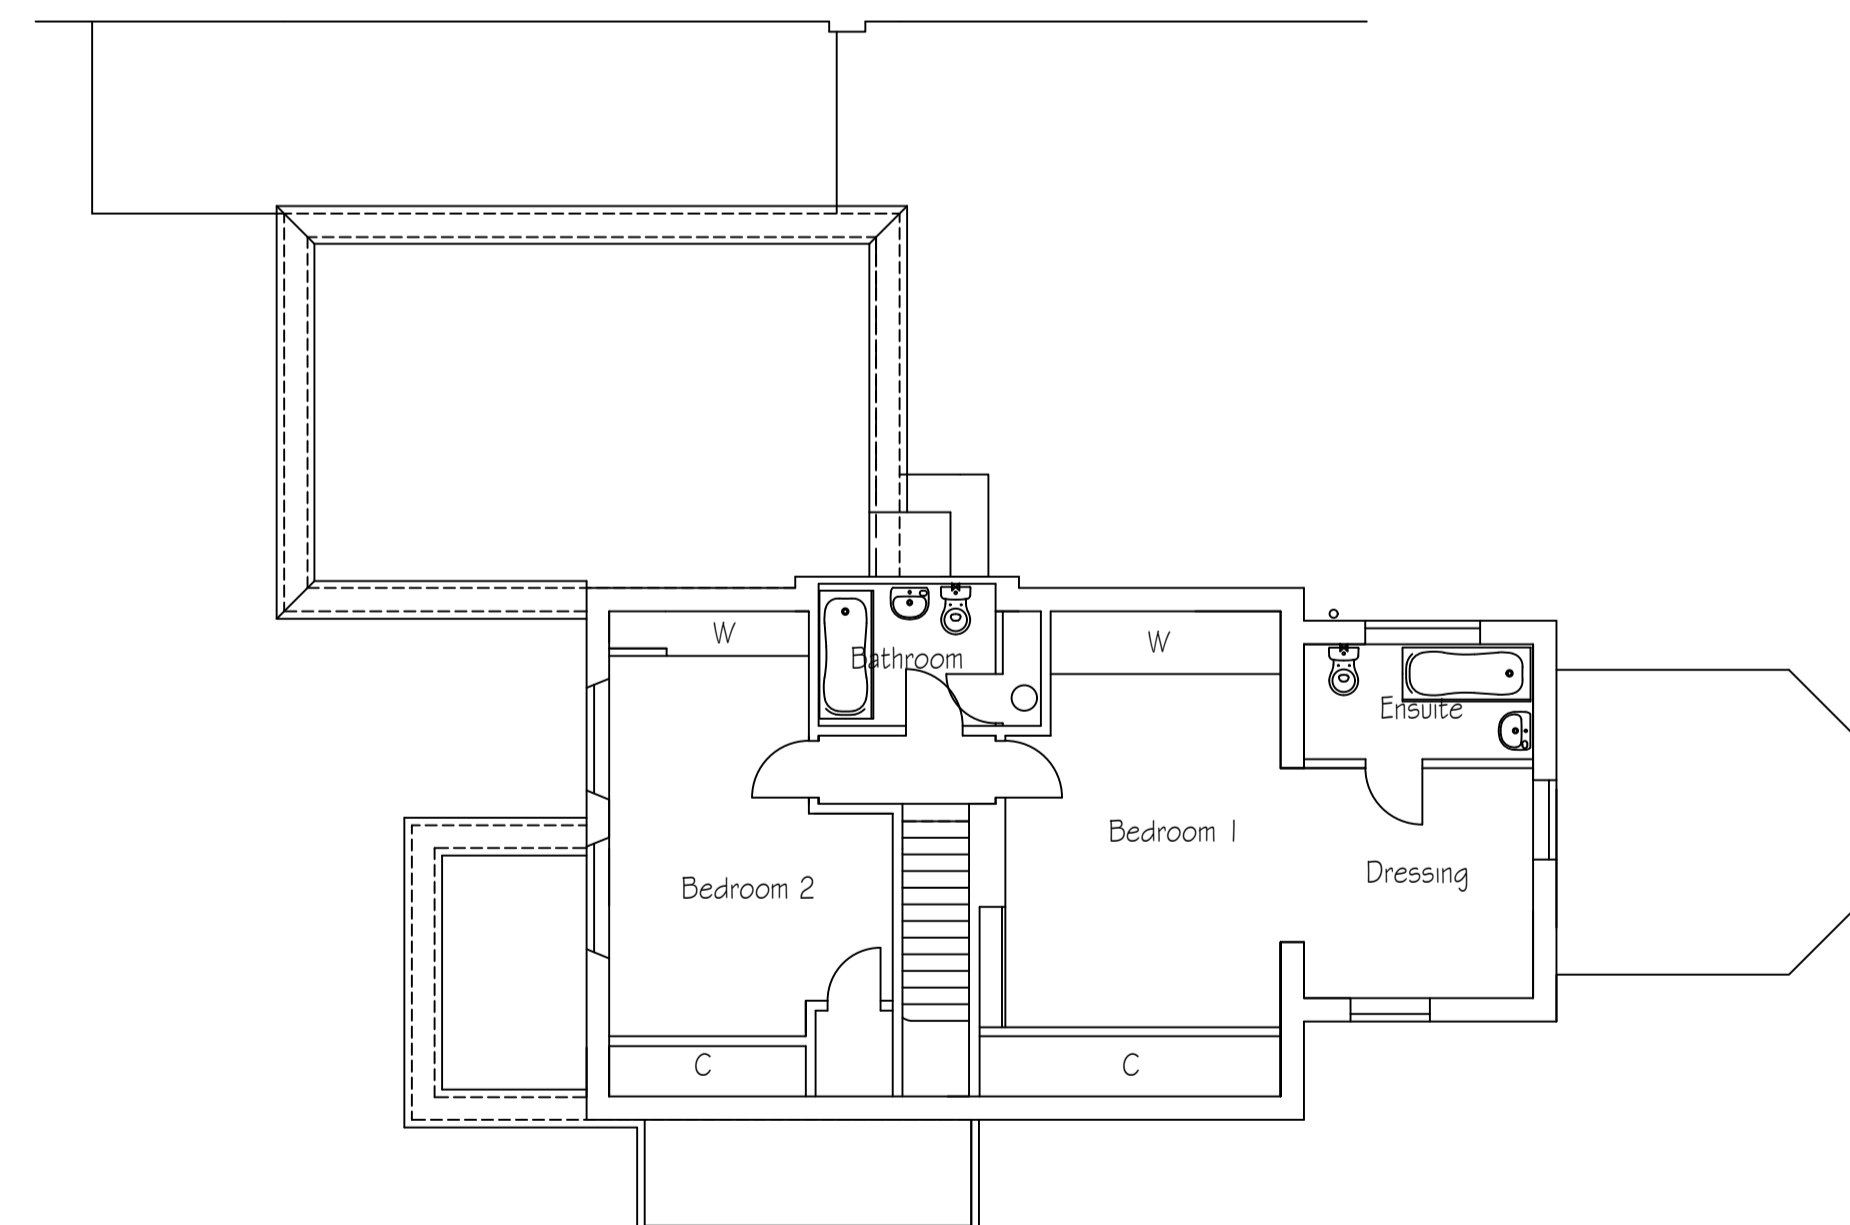


First Floor Plan

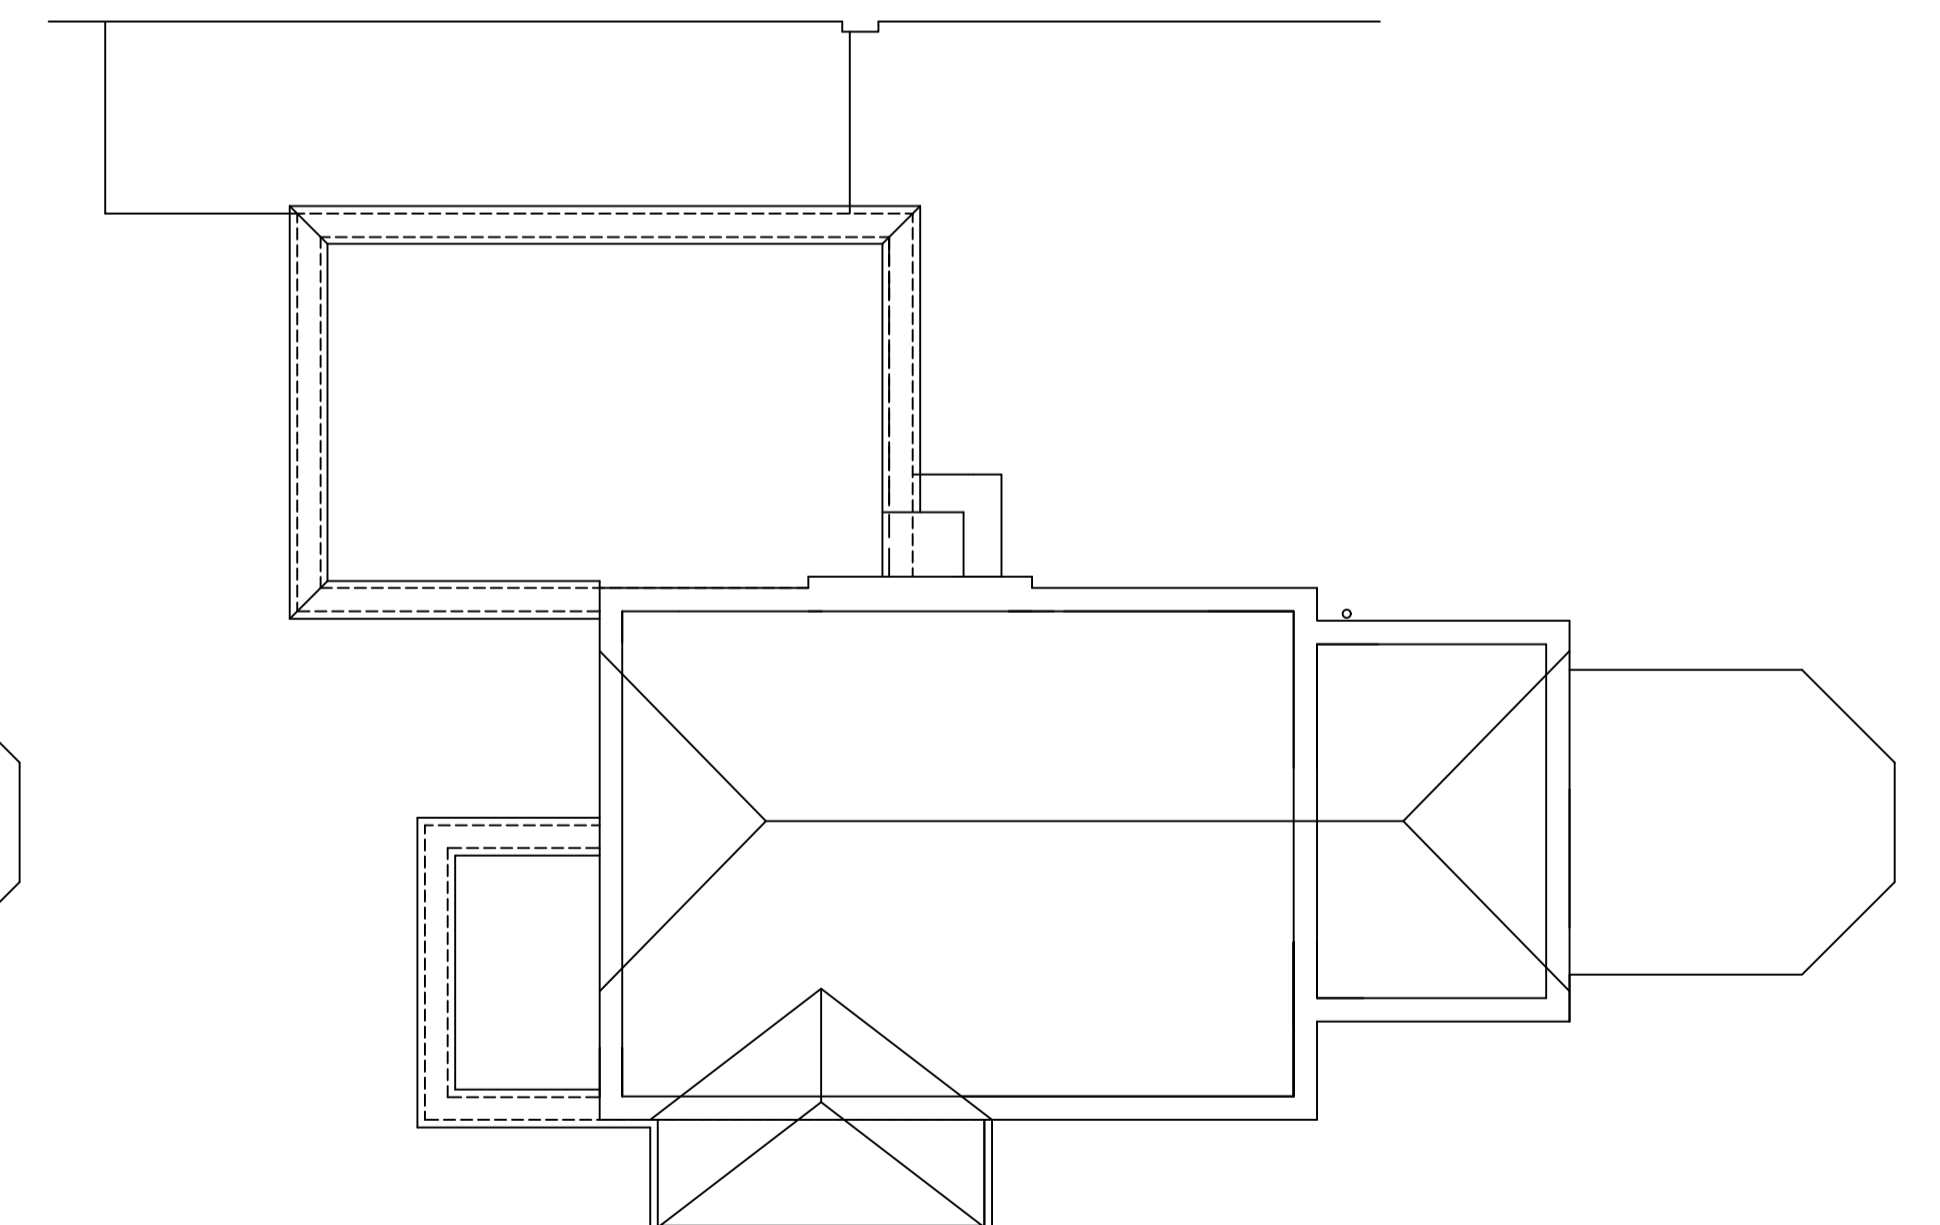

Roof GA Plan

SYMBOLS LEGEND:

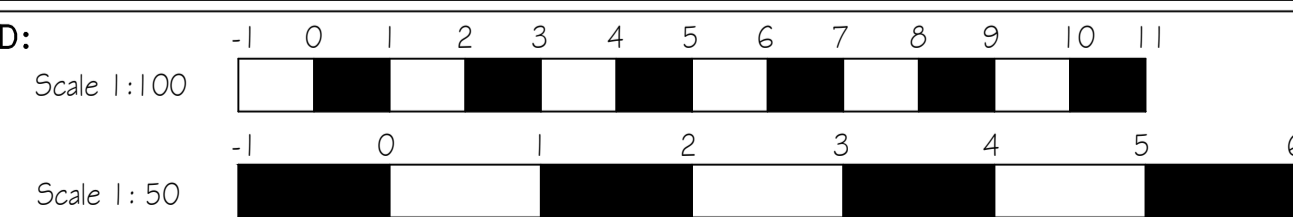

Scale Bar

Rev	Date	Item	By	Chk

Site 26 West Close, Middleton-on-Sea, PO22 7RP		Job No 1800	Drawing No 01	Revision No
Client Ms Lorna Trees		Name Planning Drawing		
Area :		Scale As Shown		
Area :		Description Existing Floor Plans & Elevations		
Plot Numbers as:	Plot Numbers Handed:	Drawn by	Job No	Date July 2025

LMORGANS DESIGN SERVICES

TEL: 01932 503 044 / MOBILE 07710 508 748