


Front Elevation (Proposed)
Scale 1:100



Side Elevation

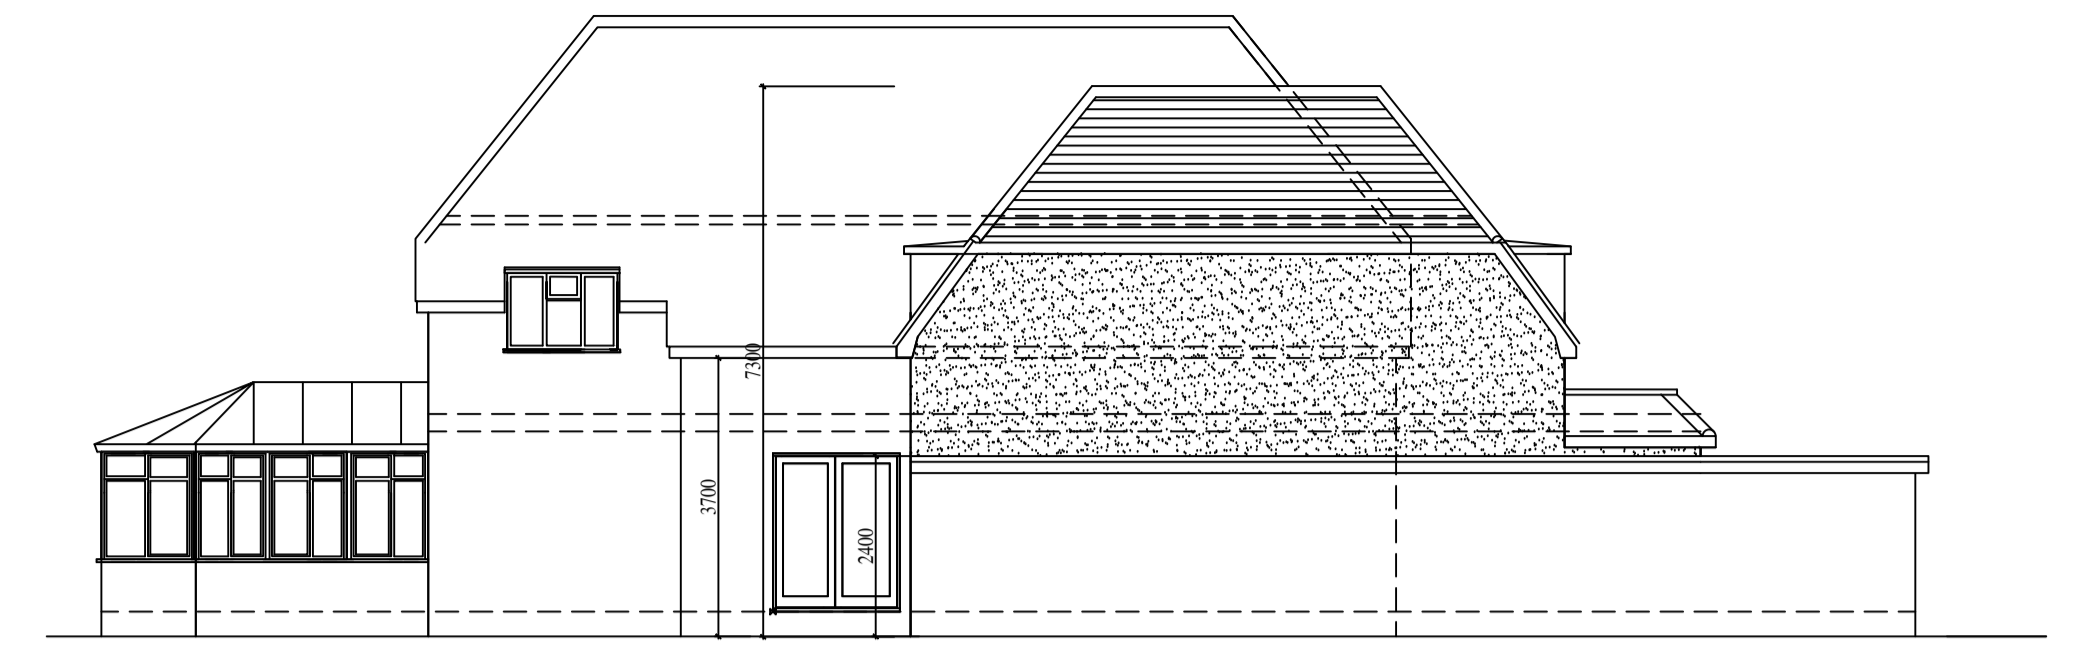


Rear Elevation

Material Schedule


- Roof : Plain tiles to match existing
- Elevations : White render to match existing
- Windows : New PVC-u windows colour Black
- Doors : New PVC-u doors to colour Black




Side Elevation

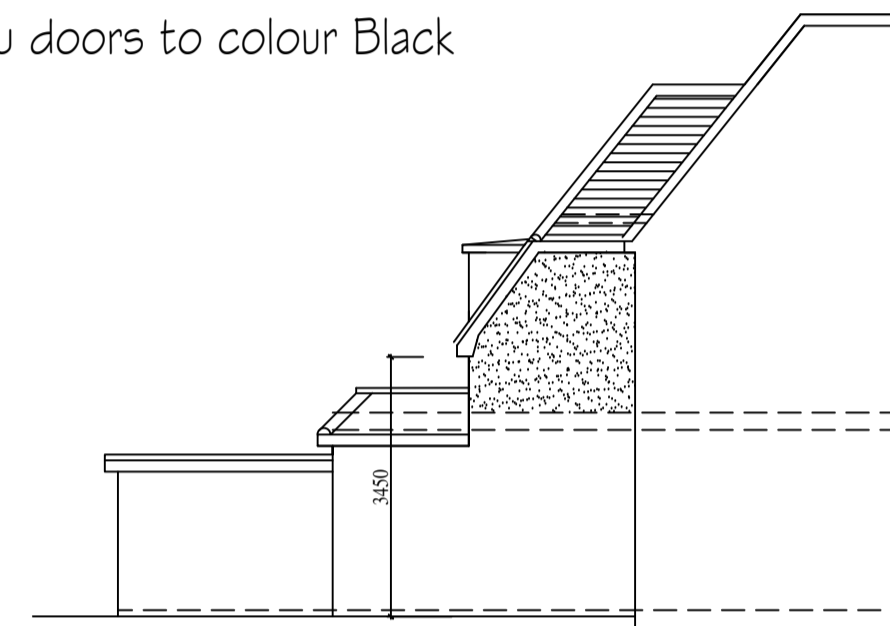


Part Elevation

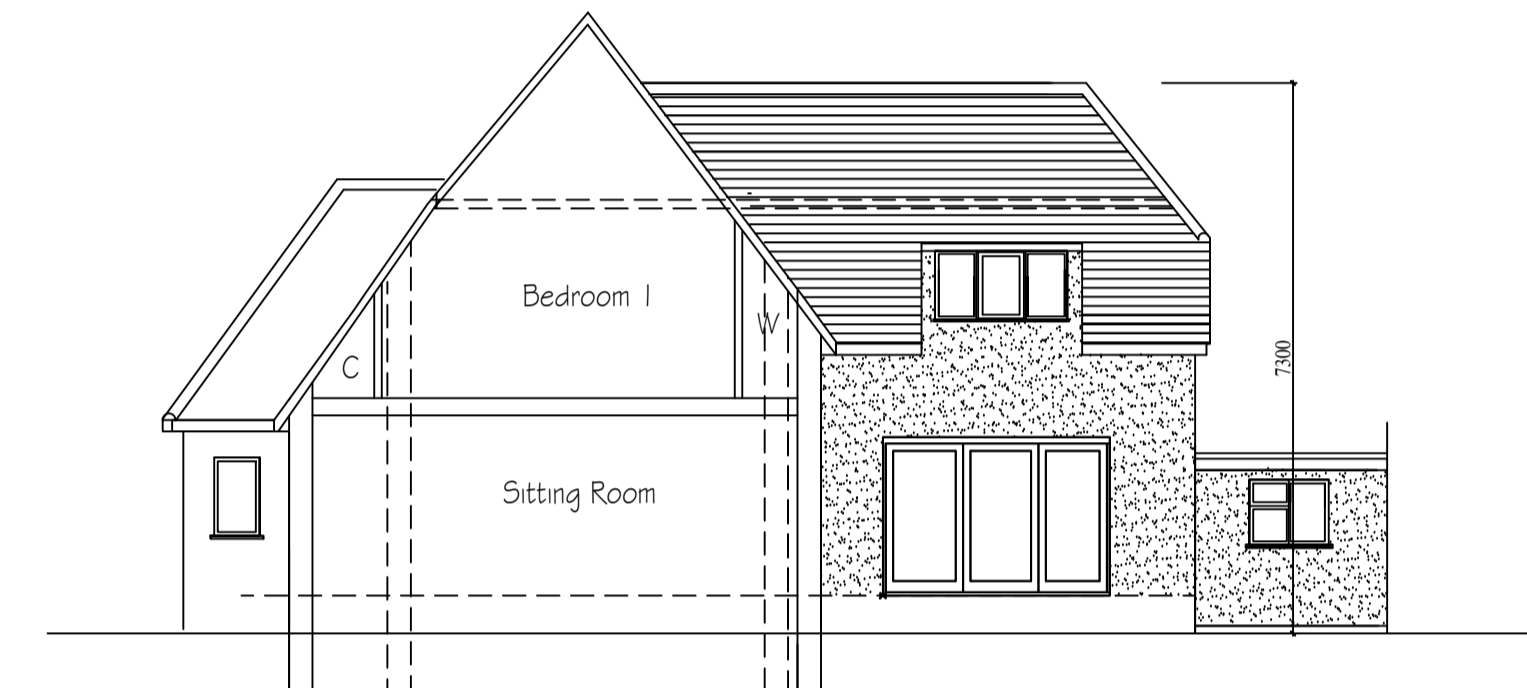


Section

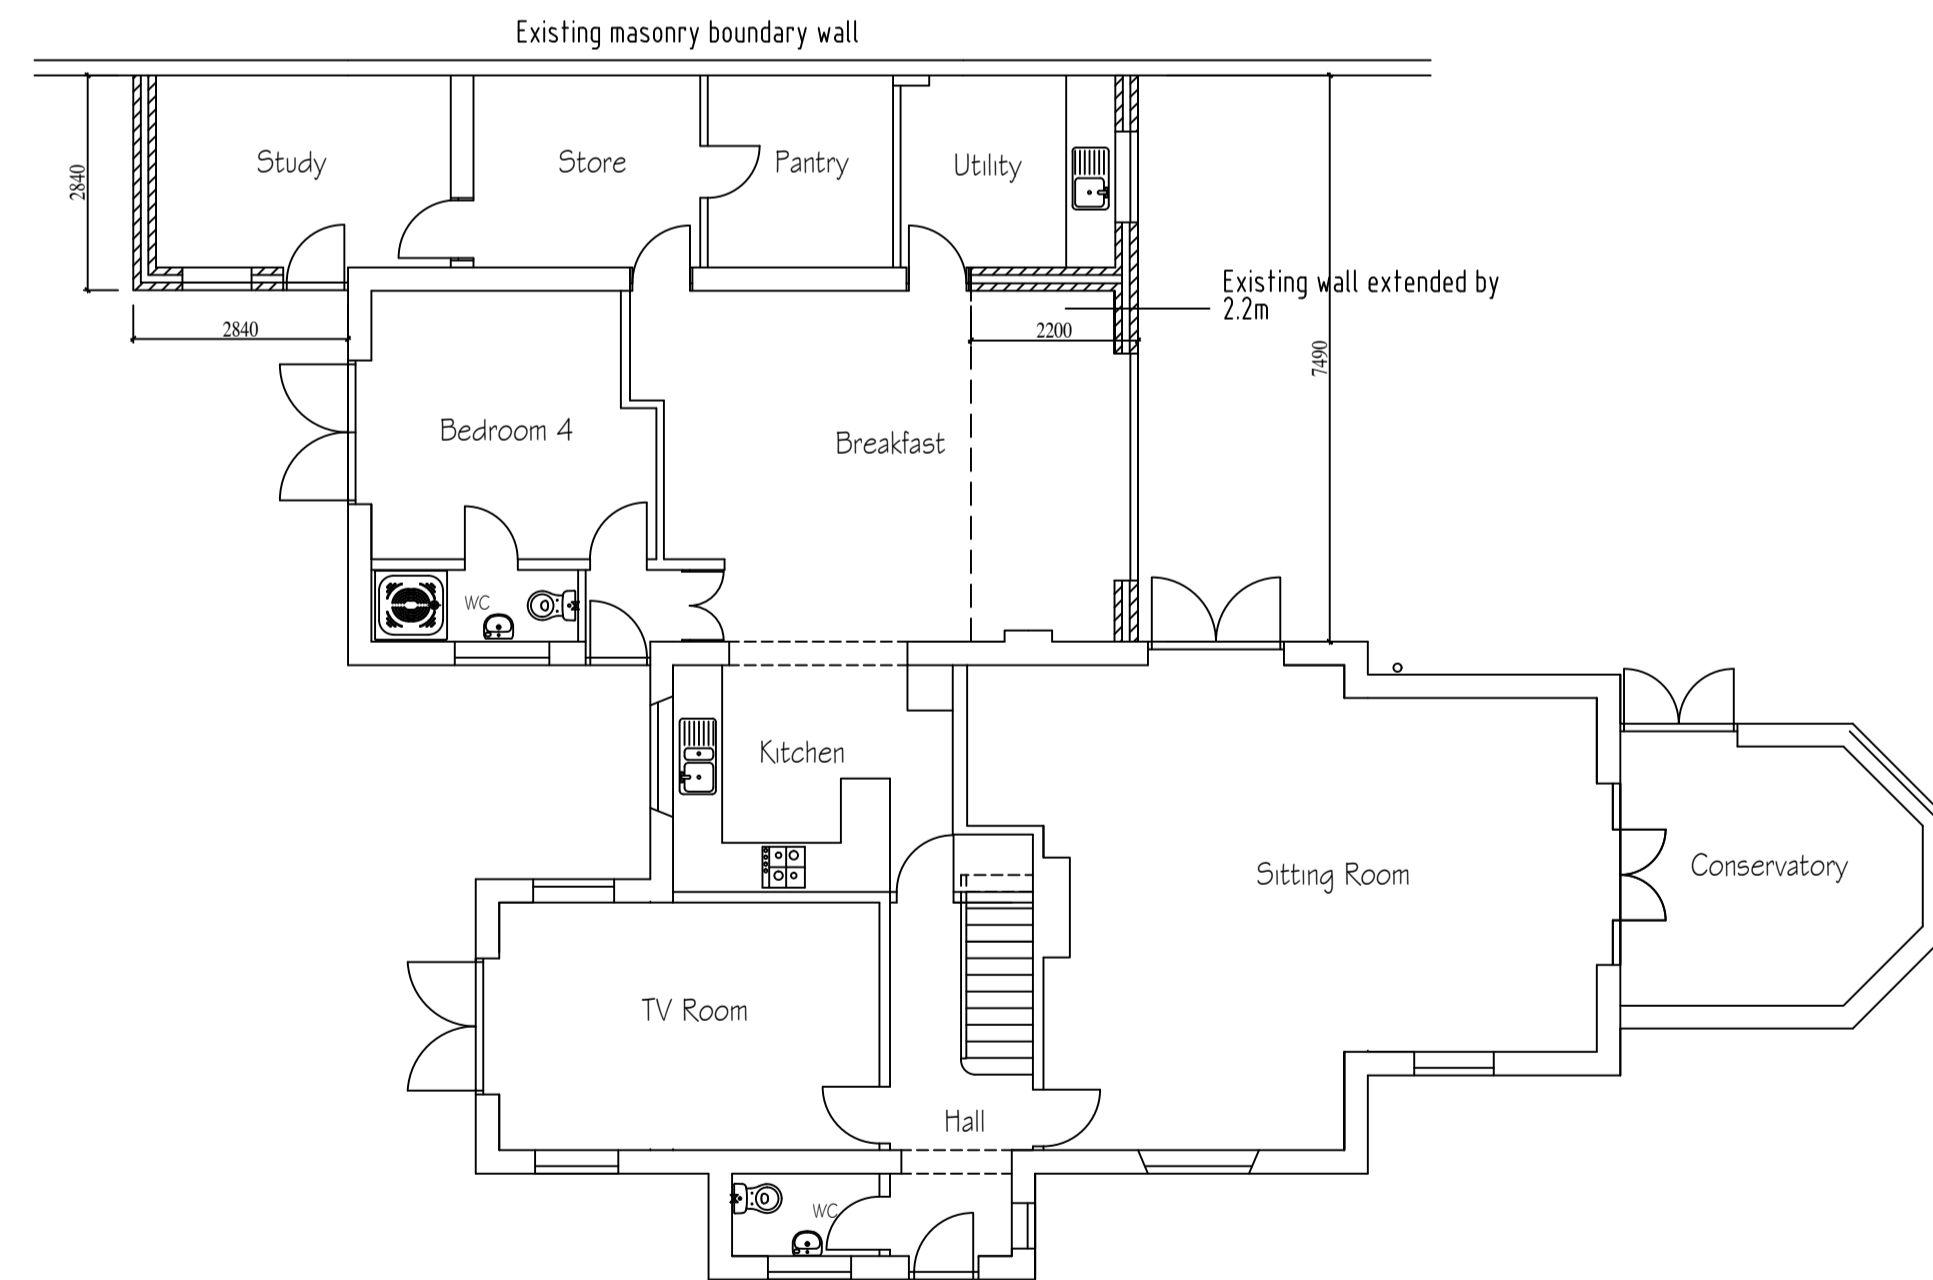

Ground Floor Plan (Proposed)
Scale 1:100

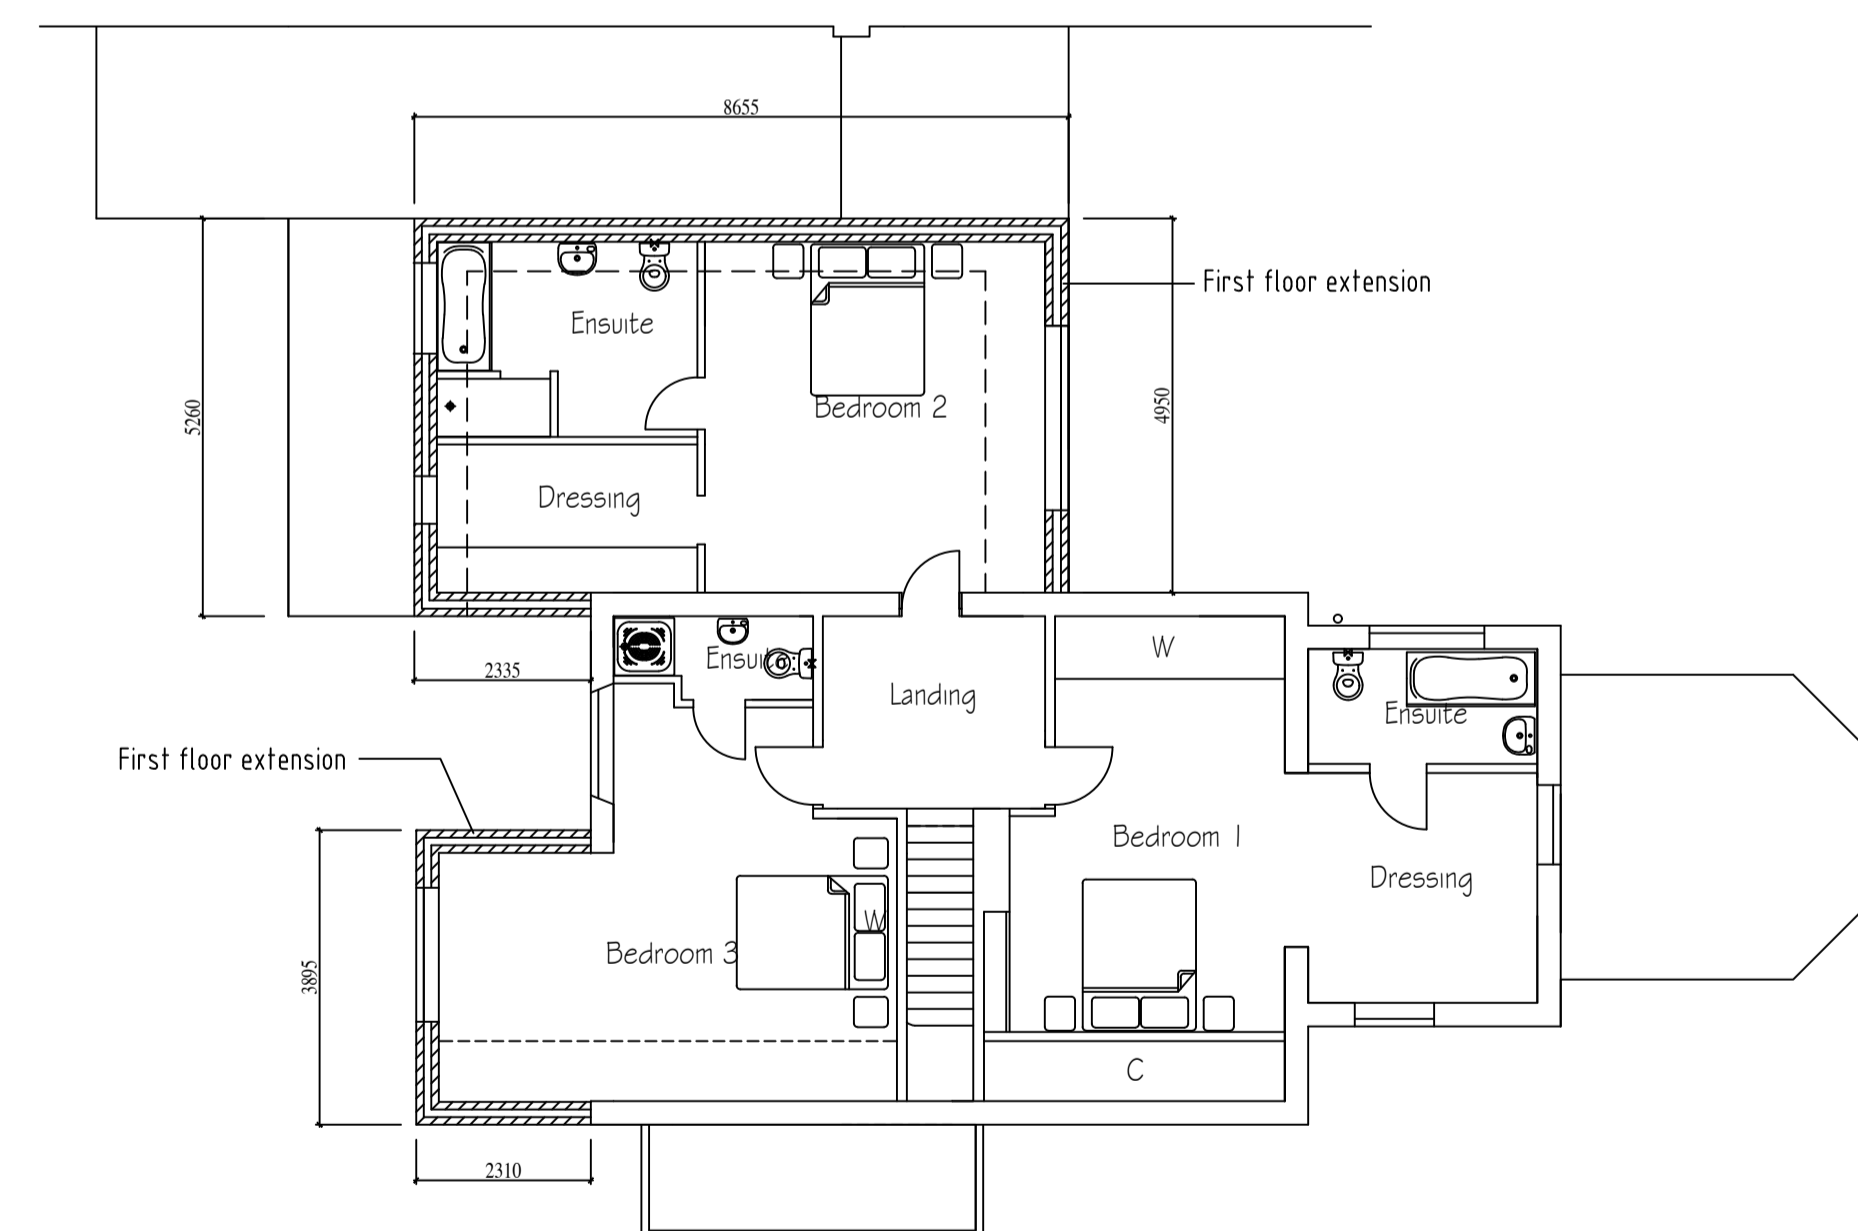

First Floor Plan

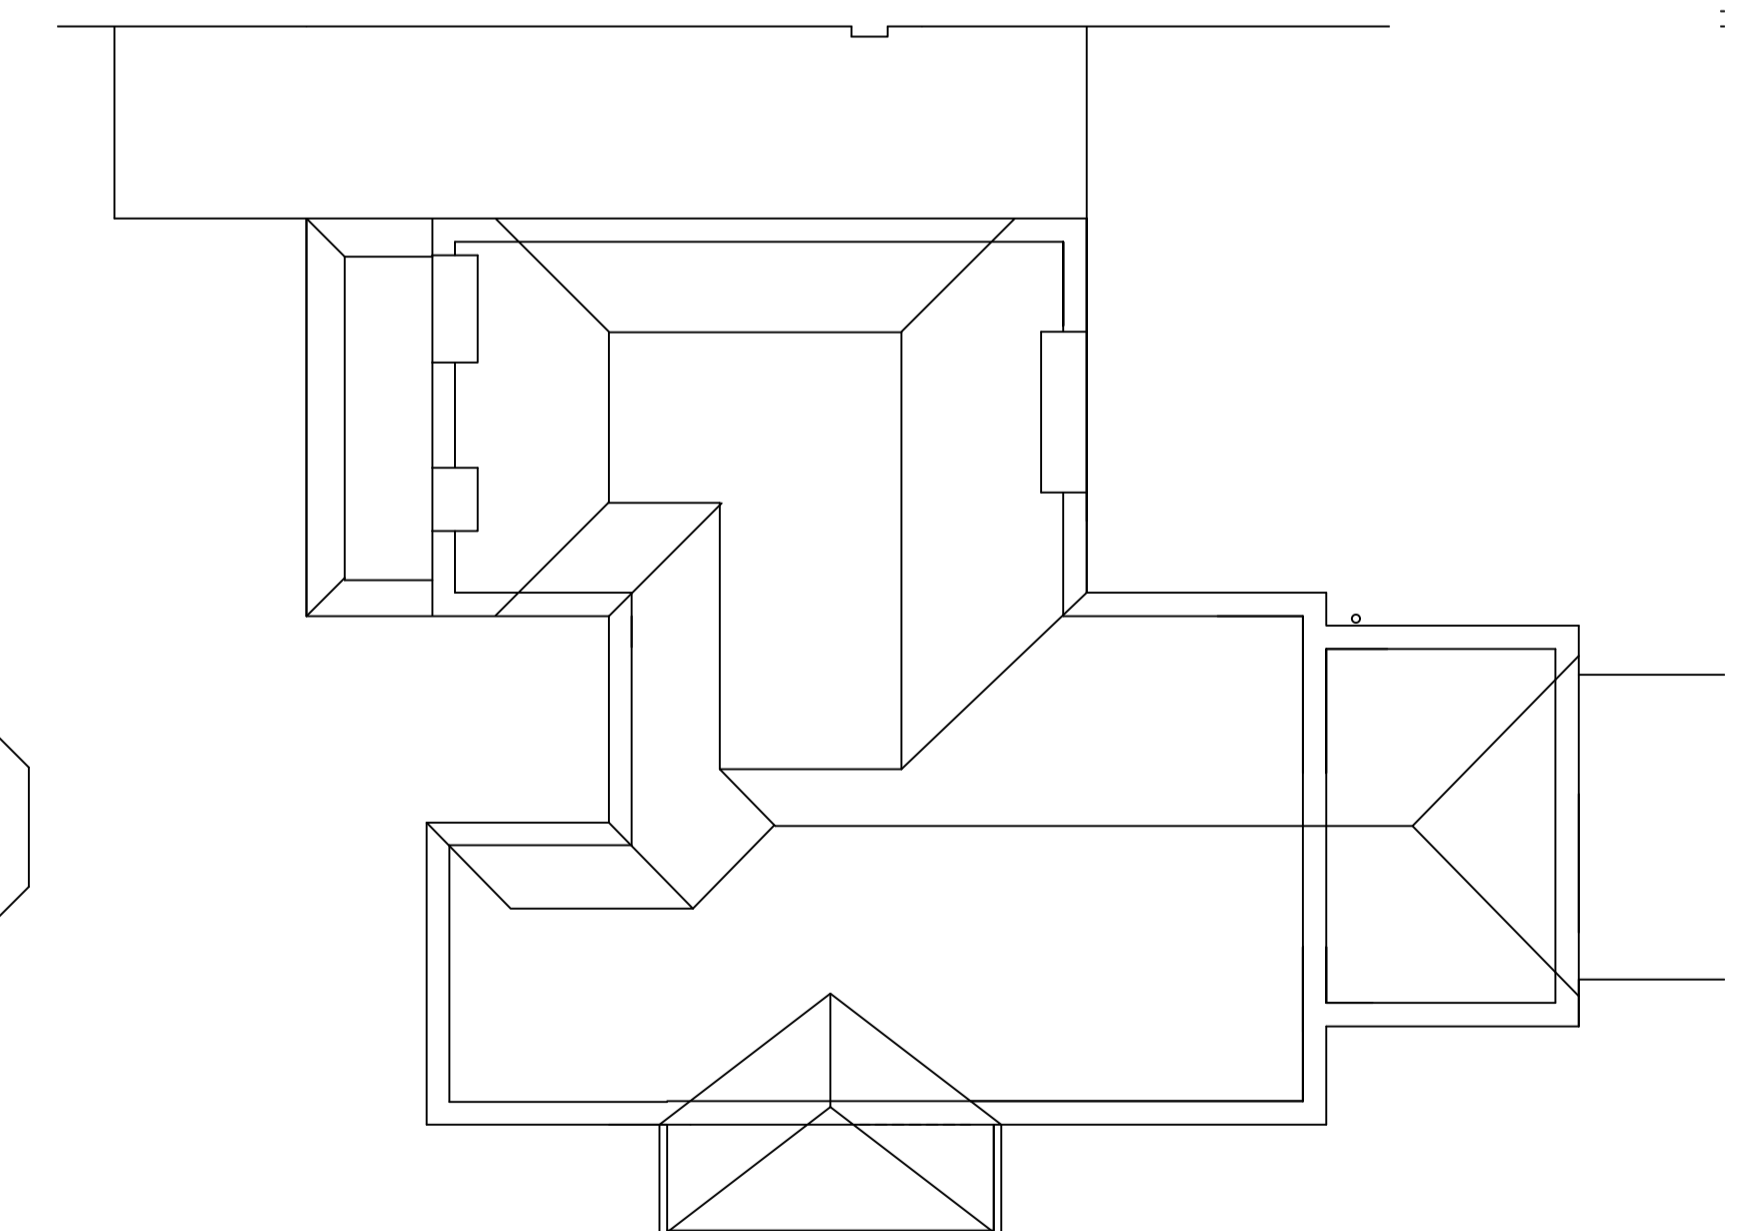

Roof GA Plan

SYMBOLS LEGEND:

Rev	Date	Item	By	Chk

Site		26 West Close, Middleton-on-Sea, PO22 7RP	
Client		Ms Lorna Trees	
Area :	Area :	Plot Numbers as:	Plot Numbers Handed:

Job No	1800	Drawing No	02	Revision No	
Name	Planning Drawing				
Scale	As Shown	Description	Proposed Floor Plans & Elevations		
Drawn by		Job No		Date	July 2025

LMORGANS DESIGN SERVICES

TEL: 01932 503 044 / MOBILE 07710 508 748