


Produced on 06 November 2025 From the Ordnance Survey National Geographic Database and incorporating surveyed revision available at this date.
 The map shows the area bounded by 496402, 100084, 497022, 100084, 497022, 100084, 496402, 100084, 497022, 100084, 496402, 100084.
 Crown copyright and database rights 2025. OS 100054120. Supplied by cools ltd trading as UKPlanningMaps.com a licensed Ordnance Survey partner (OS 100054120).
 Data licence expires 06 November 2026. Unique plan reference: v4gr/1228462/1710897

— 10 0 10 20 30 40 50 —

Location Plan
 Scale 1:1250

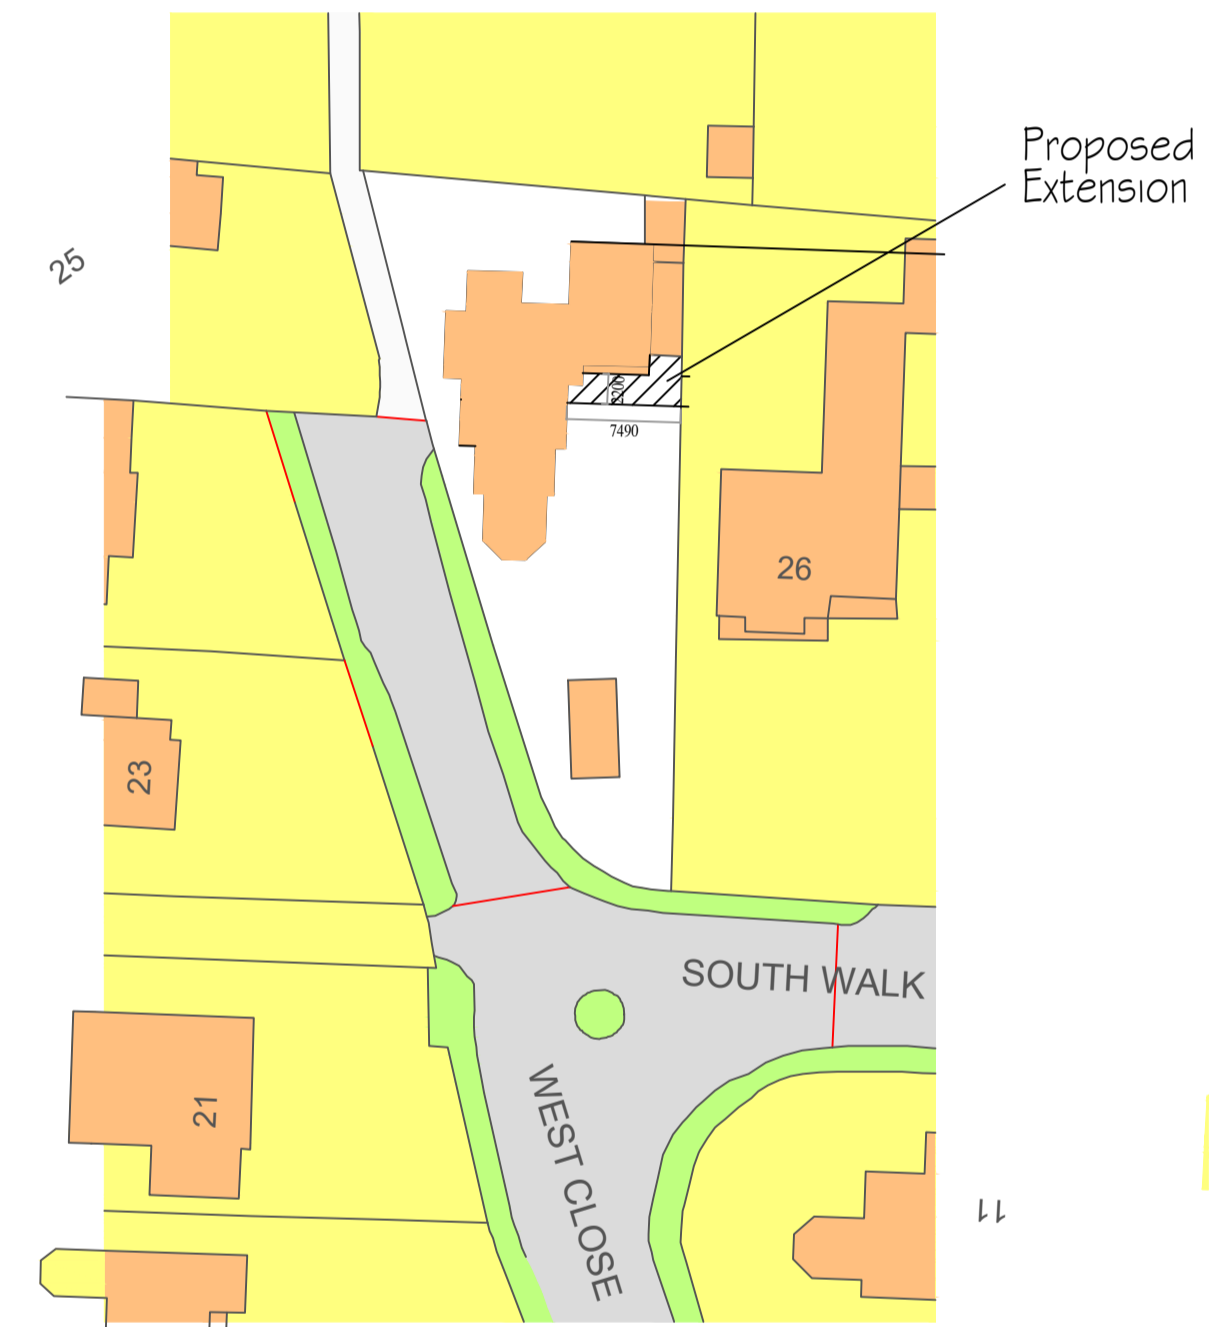

Site Plan
 Scale 1:500

SYMBOLS LEGEND:

Rev	Date	Item	By	Chk

Site 26 West Close, Middleton-on-Sea, PO22 7RP			
Client Ms Lorna Trees			
Area :	Area :	Plot Numbers as:	Plot Numbers Handed:

Job No 1800	Drawing No 01	Revision No
Name Planning Drawing		
Scale As Shown	Description Site & Location Plan	
Drawn by	Job No	Date November 2025

MORGANS DESIGN SERVICES

TEL: 01932 503 044 / MOBILE 07710 508 748