






- EAST (FRONT) ELEVATION -

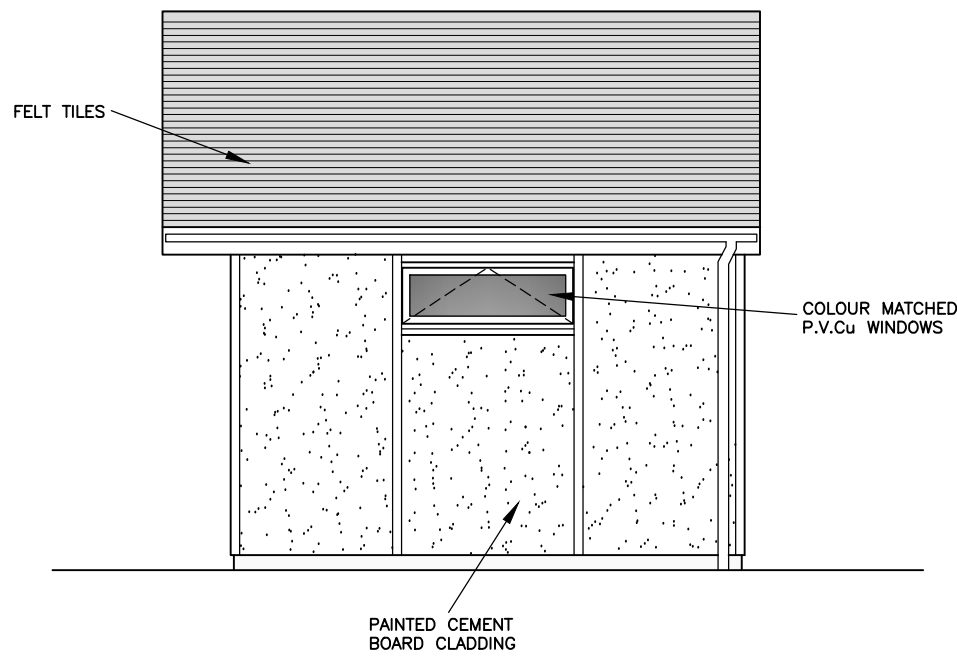


- NORTH ELEVATION -

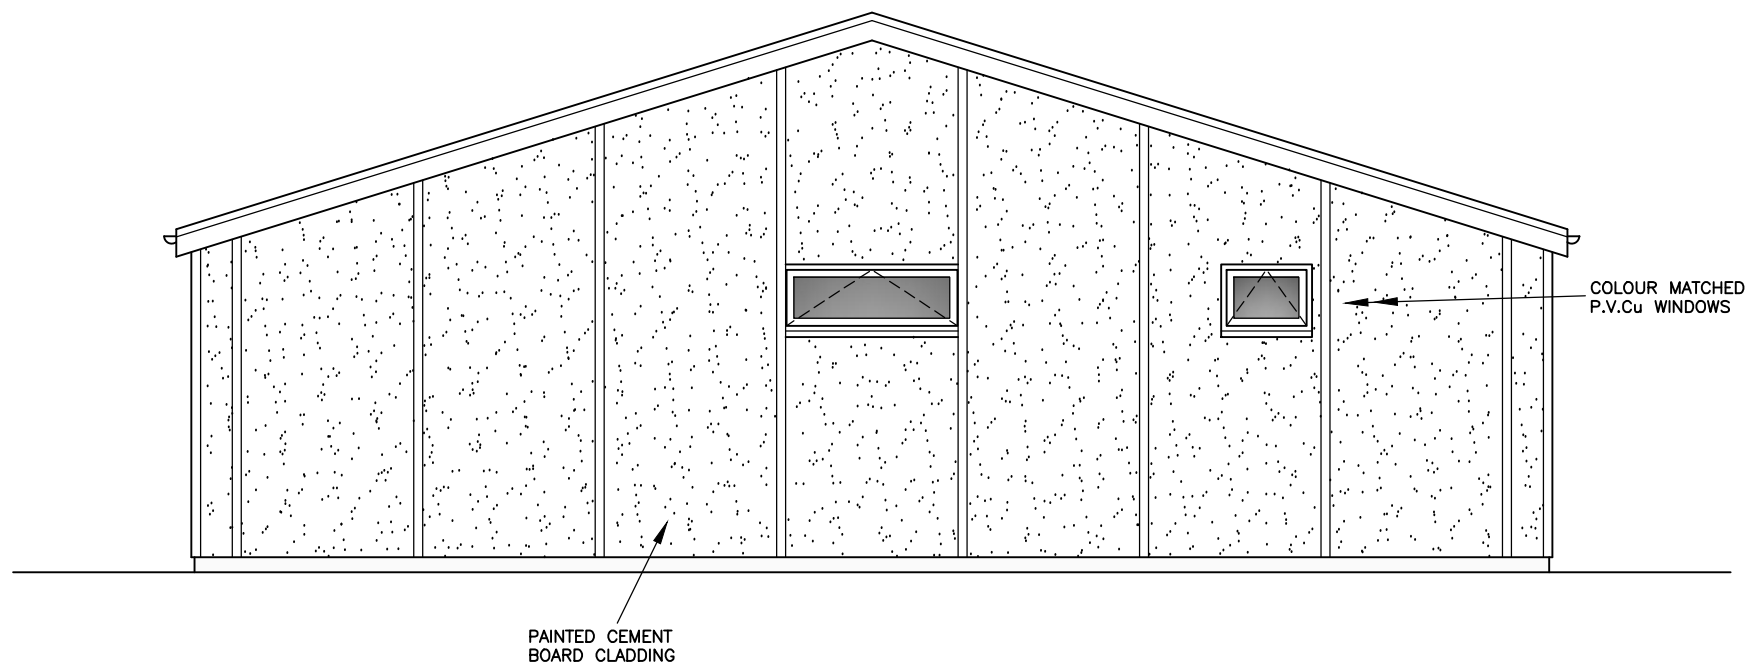



- WEST ELEVATION -

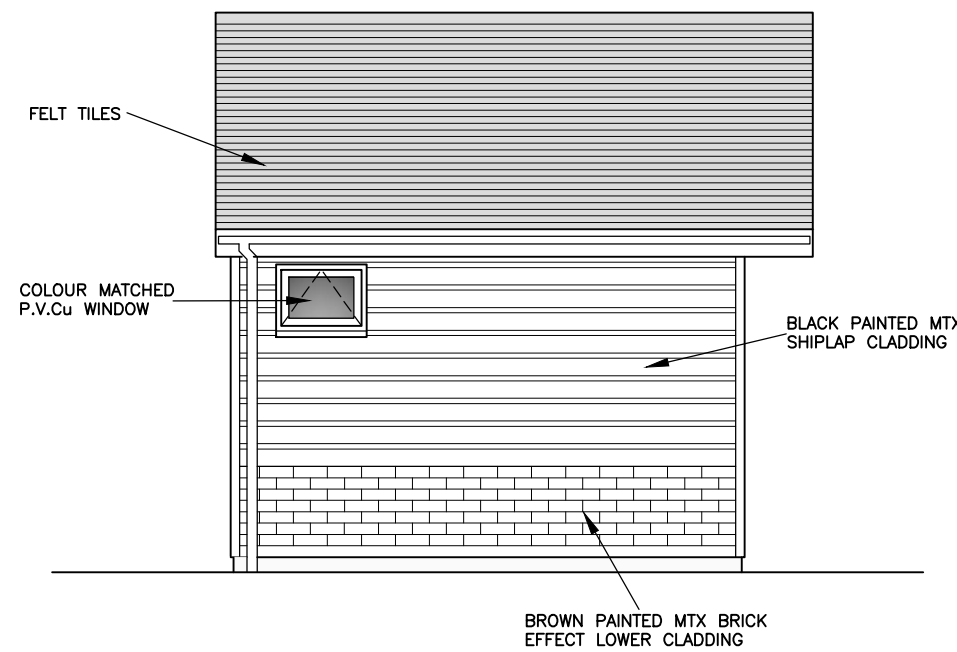

- SOUTH ELEVATION -

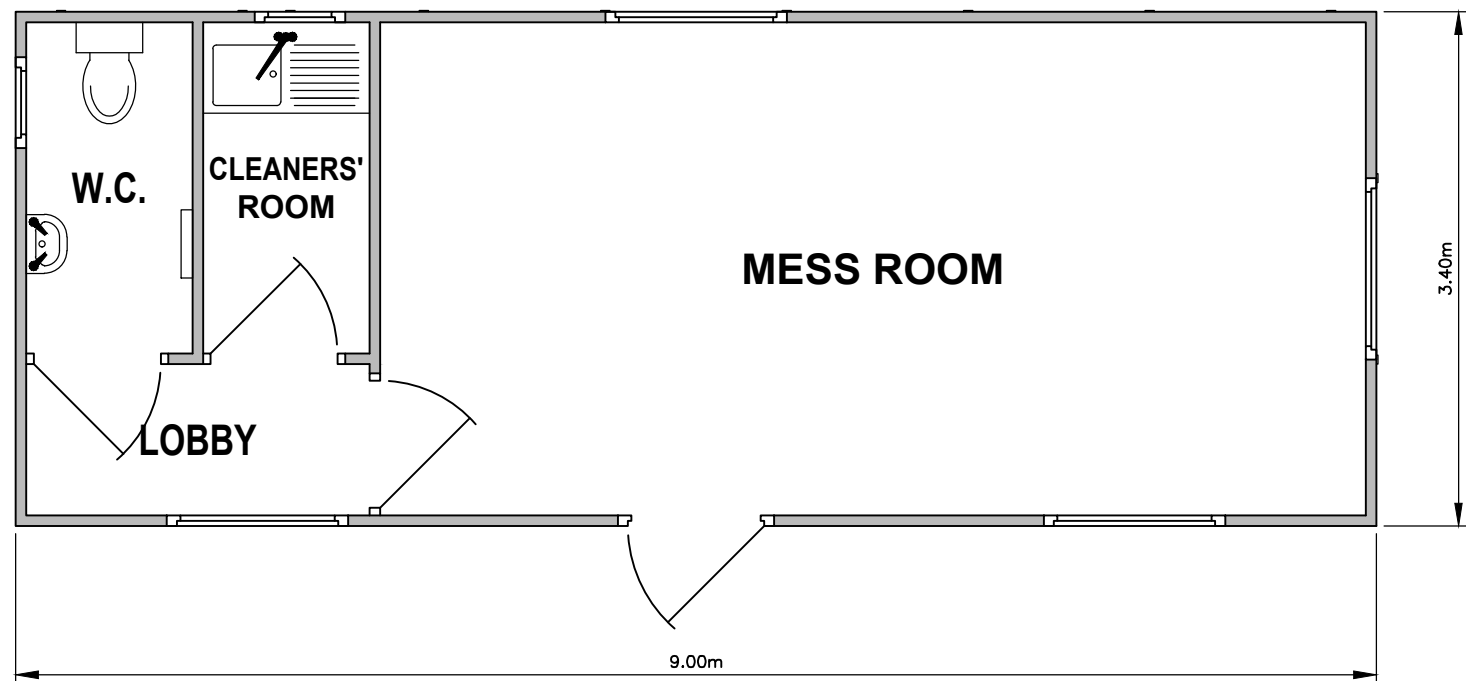

- FLOOR PLAN - 1:50 -

 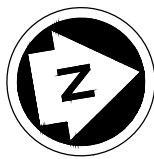

Revisions		
Client		
South East Coast Ambulance NHS Foundation Trust		
Job Title		
PROPOSED AMBULANCE COMMUNITY RESPONSE POST		
LAND ADJACENT TO HAWTHORNS SEFTER ROAD PAGHAM PO21 3EE		
Drawing Title		
GENERAL ARRANGEMENT		
BAKERS EST. 1985 Bakers Garden Buildings Units 28-29 Boiney Grange Business Park Stairbridge Lane Boiney, West Sussex Tel. 01444 247192		
Date	July 2024	Paper Size A2
Drawing Number	5 2 4 / 0 2 2 / 0 1	0