


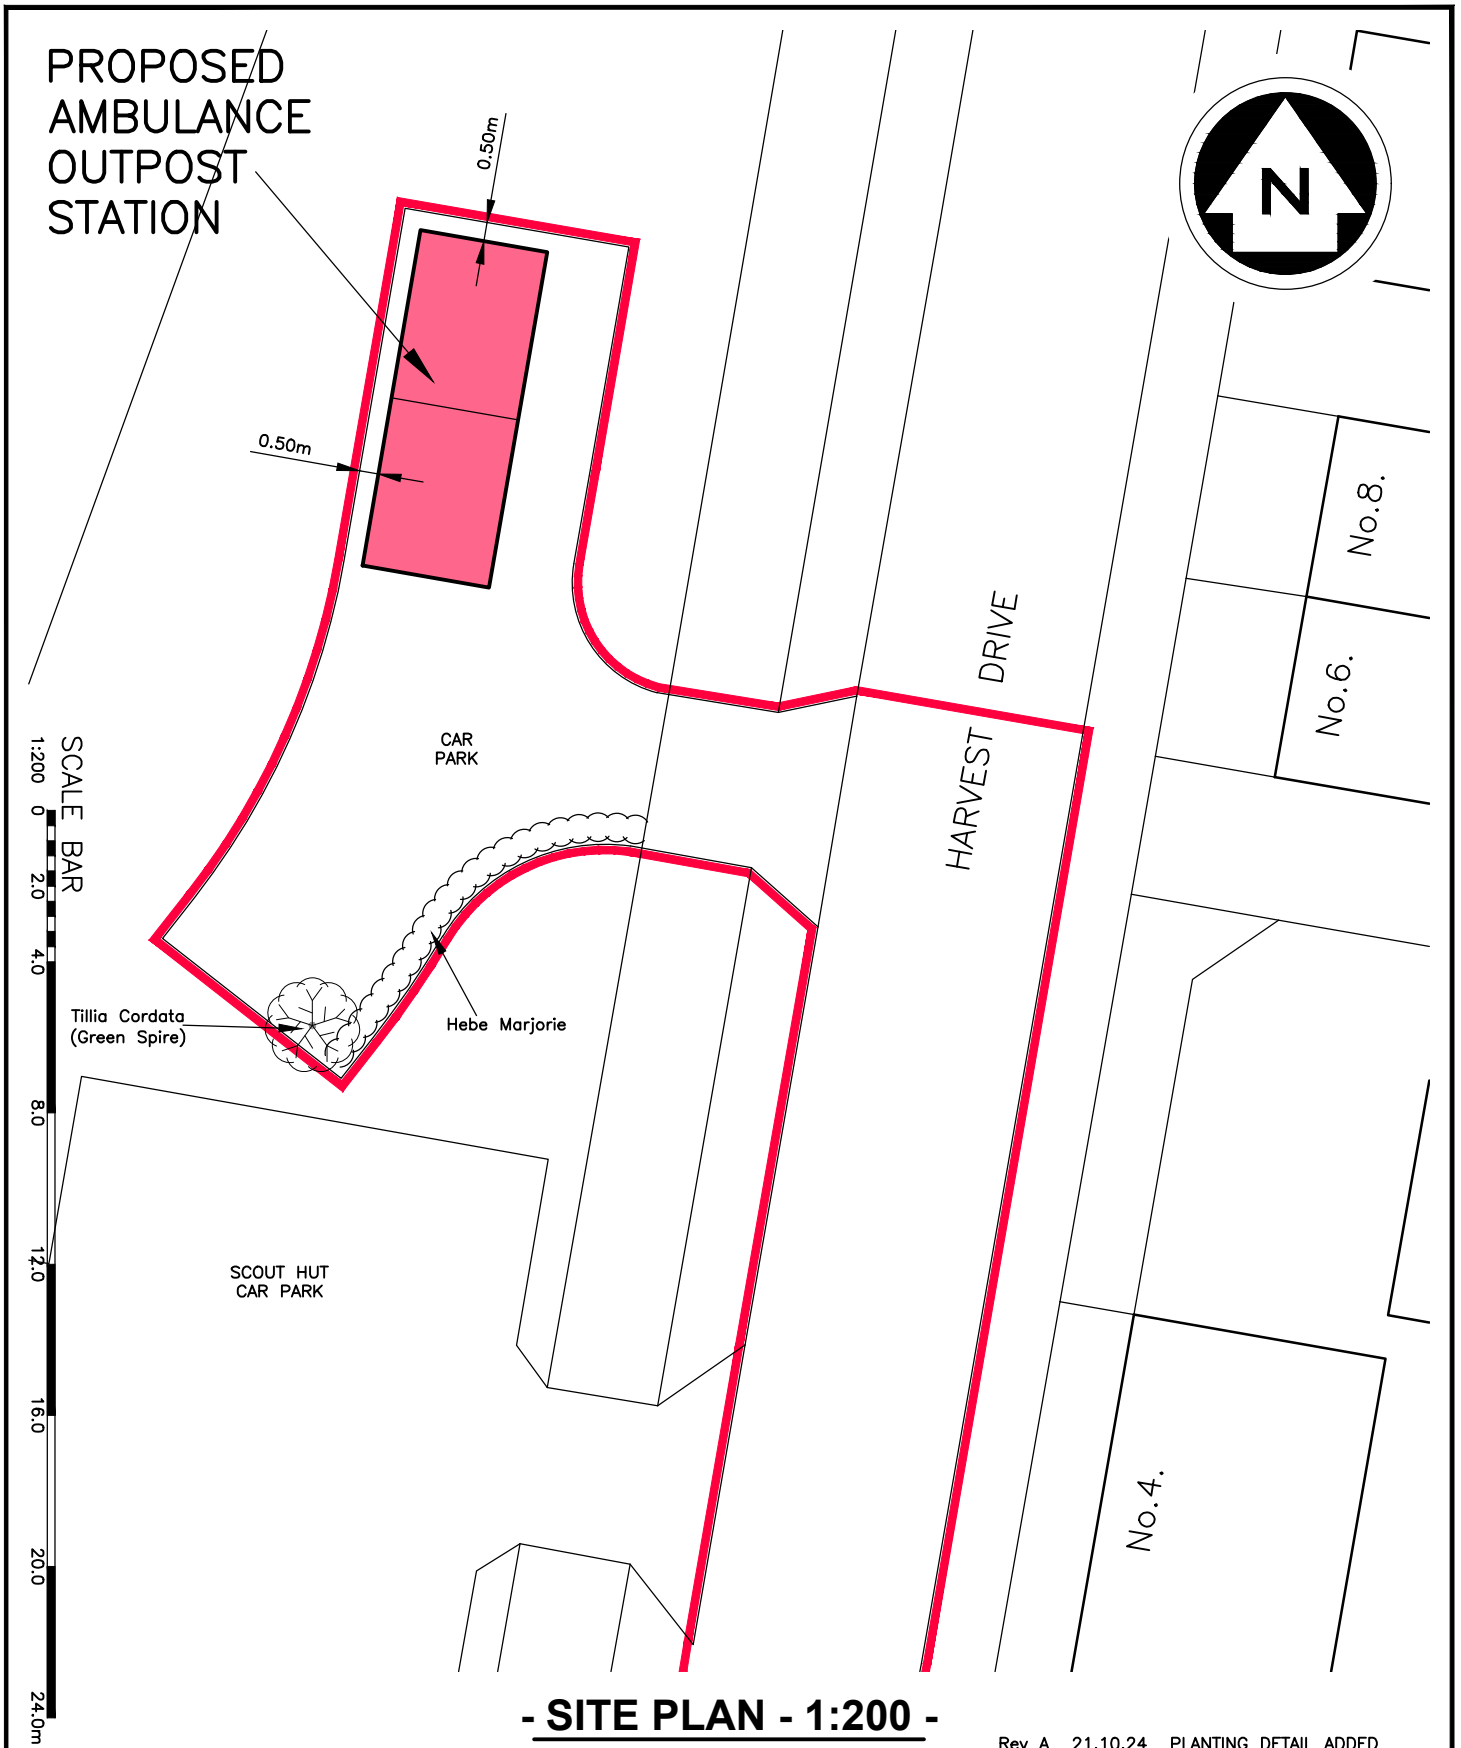

Bakers Garden Buildings
Units 28-29 Bolney Grange Business Park
Stairbridge Lane
Bolney, West Sussex
Tel. 01444 247192

Client **SOUTH EAST COAST AMBULANCE NHS FOUNDATION TRUST**

Job Title **PROPOSED AMBULANCE COMMUNITY RESPONSE POST
LAND ADJACENT TO HAWTHORNS
SEFTER ROAD
PAGHAM PO21 3EE**

Drawing Title	SITE PLAN	Paper Size	A4
Date	July 2024	Drawing No.	5 2 4 / 0 2 2 / 9 8
			A