


Ground Floor Plan

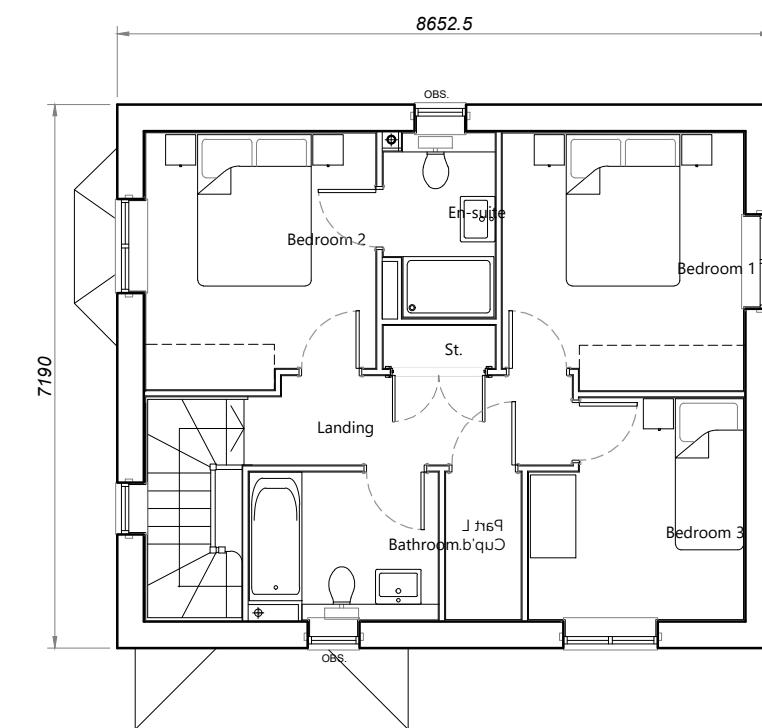

First Floor Plan

House Type	L-A	Variation	2	Option
Bedrooms	3	Persons	5	
Sq.ft	1118	Sq.m	103.89	

PLOT No.
As Drawn - 69, 75, 88
Handed - 85

scale 1:100
0 2m 4m 6m

Romsey T:01794 367703
Portishead T:01275 407000
London T:01794 367703

www.thrivearchitects.co.uk

Rev A Description Planning Issue

Date 08.11.24 Au CJB Ch

Project Land West of Pagham Road
Drawing House Type L-A - Variation 2
Floor Plans
Client Bargate Homes
Job no. BARG230419
Dwg no. HT.L-A-2.p
Author CJB Checker
Status PLANNING
Client ref.

Date 10.09.24
Rev. A
Scale 1:100 at A3
Office Romsey

thrive.
architects