




Front Elevation

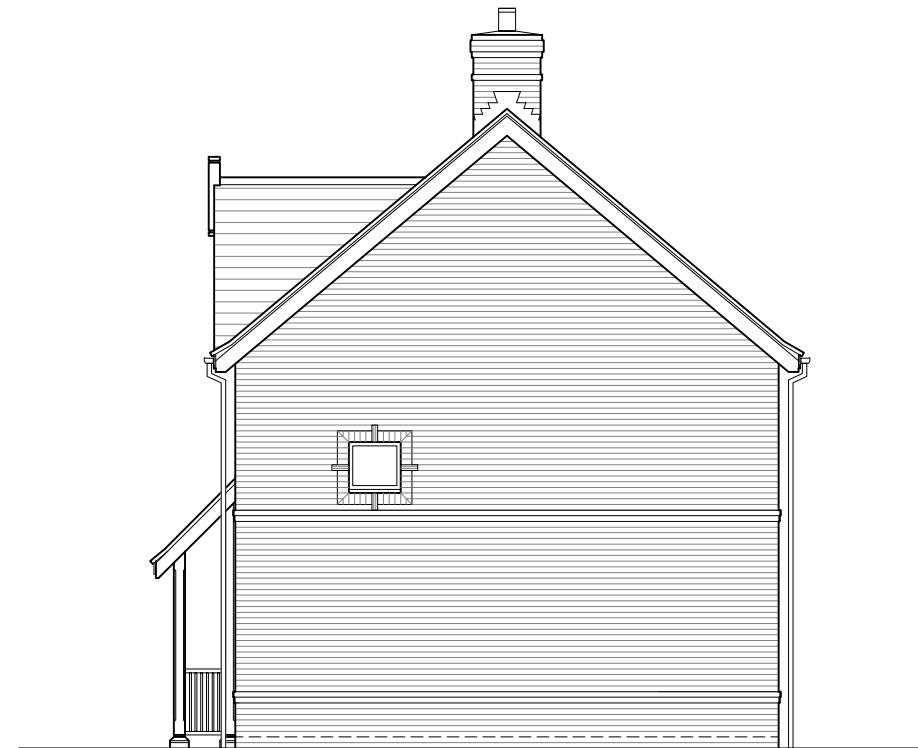

Side Elevation



Rear Elevation



Side Elevation

PLOT No.
As Drawn - 44
Handed -

scale 1:100

Romsey T:01794 367703
Portishead T:01275 407000
London T:01794 367703

www.thrivearchitects.co.uk

Rev A Description Planning Issue

Date 08.11.24 Au CJB Ch

Project Land West of Pagham Road
Drawing House Type L-B Elevations

Client Bargate Homes
Job no. BARG230419 Date 10.09.24
Dwg no. HT.L-B.e Rev. A
Author CJB Checker Scale 1:100 at A3
Status PLANNING Office Romsey
Client ref.