


Ground Floor Plan

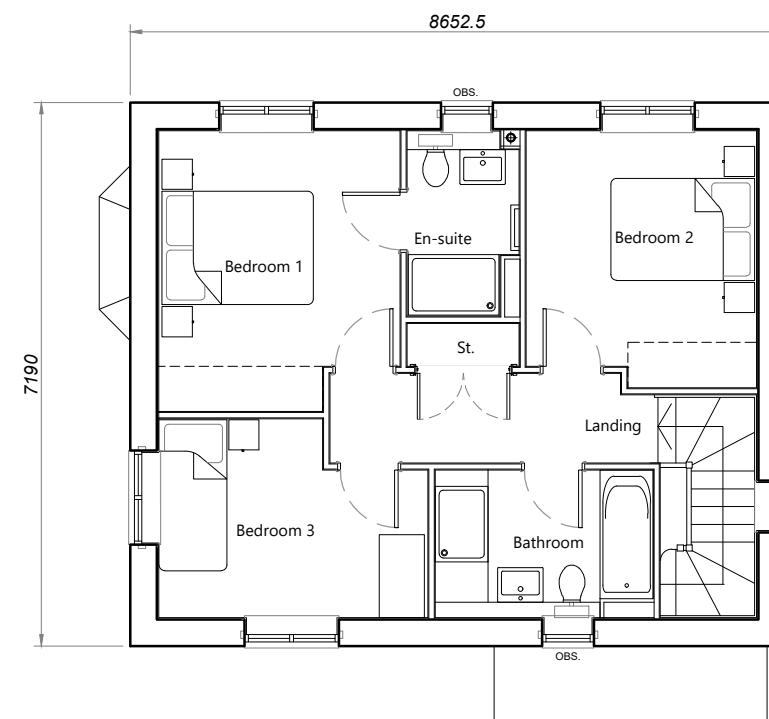

First Floor Plan

House Type	L-B	Variation	Option	PLOT No.		
Bedrooms	3	Persons	5	As Drawn - 44		
Sq.ft	1127	Sq.m	104.71	Handed -		

scale 1:100

Romsey T:01794 367703  
 Portishead T:01275 407000  
 London T:01794 367703

[www.thrivearchitects.co.uk](http://www.thrivearchitects.co.uk)

Rev A Description Planning Issue

Date 08.11.24 Au CJB Ch

Project Land West of Pagham Road  
 Drawing House Type L-B Floor Plans  
 Client Bargate Homes  
 Job no. BARG230419 Date 10.09.24  
 Dwg no. HT.L-B.p Rev. A  
 Author CJB Checker Scale 1:100 at A3  
 Status PLANNING Office Romsey  
 Client ref.