



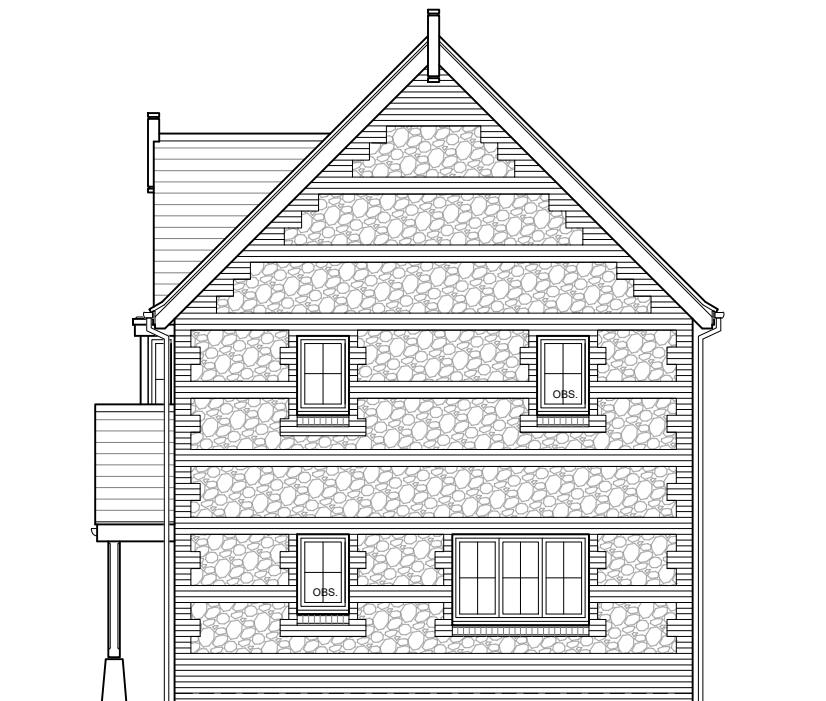

Front Elevation



Street Elevation

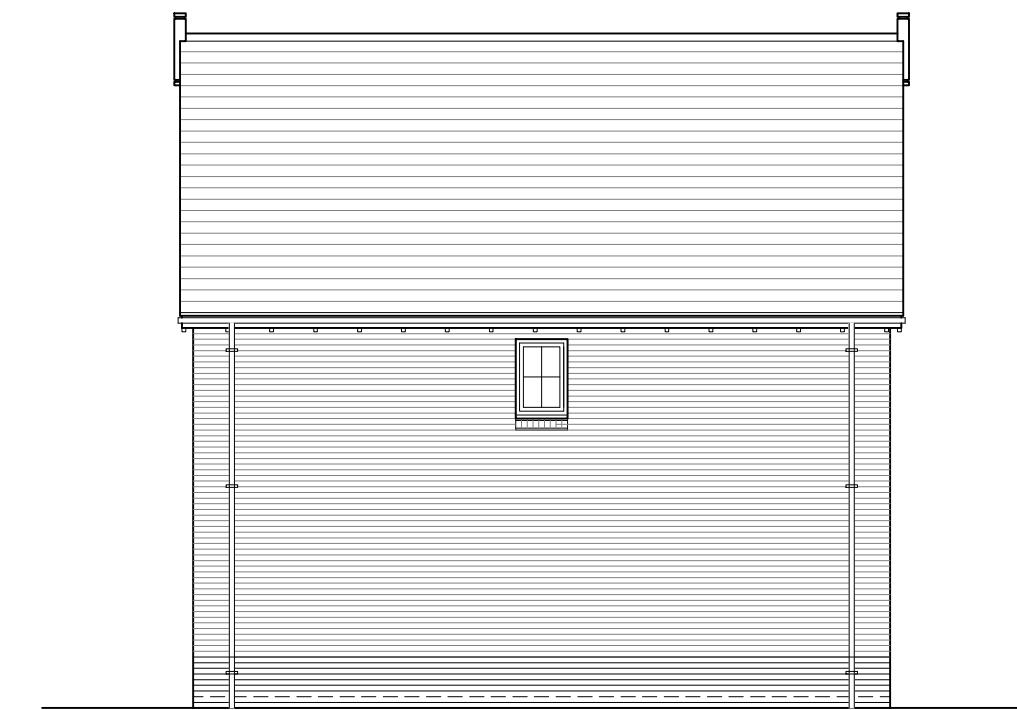

Rear Elevation



Garden Elevation

PLOT No.
As Drawn - 11, 32
Handed - 23

scale 1:100
0 2m 4m 6m

Romsey T:01794 367703
Portishead T:01275 407000
London T:01794 367703

www.thrivearchitects.co.uk

Rev A Description Planning Issue

Date 08.11.24 Au CH

Project Land West of Pagham Road

Drawing House Type M
Elevations

Client Bargate Homes

Job no. BARG230419 Date 10.09.24
Dwg no. HT.M.e Rev. A

Author CJB Checker Scale 1:100 at A3

Status PLANNING Office Romsey

Client ref.

This drawing is the copyright of Thrive Architects Ltd ©. All rights reserved. Ordnance Survey Data © Crown Copyright. All rights reserved. Licence No. 100007359. Permission is granted to scale from this drawing for the purposes of Local Authority Planning Applications only. For all other purposes DO NOT scale from this drawing. Contractors, sub-contractors and suppliers are to check all relevant dimensions and levels of the site and building before commencing any shop drawings or building work. Any discrepancies should be recorded to the Architect. Where ARUN DISTRICT COUNCIL is mentioned, this is in conjunction with the Consultants' drawings / Clients' Construction Specification.