


Ground Floor Plan

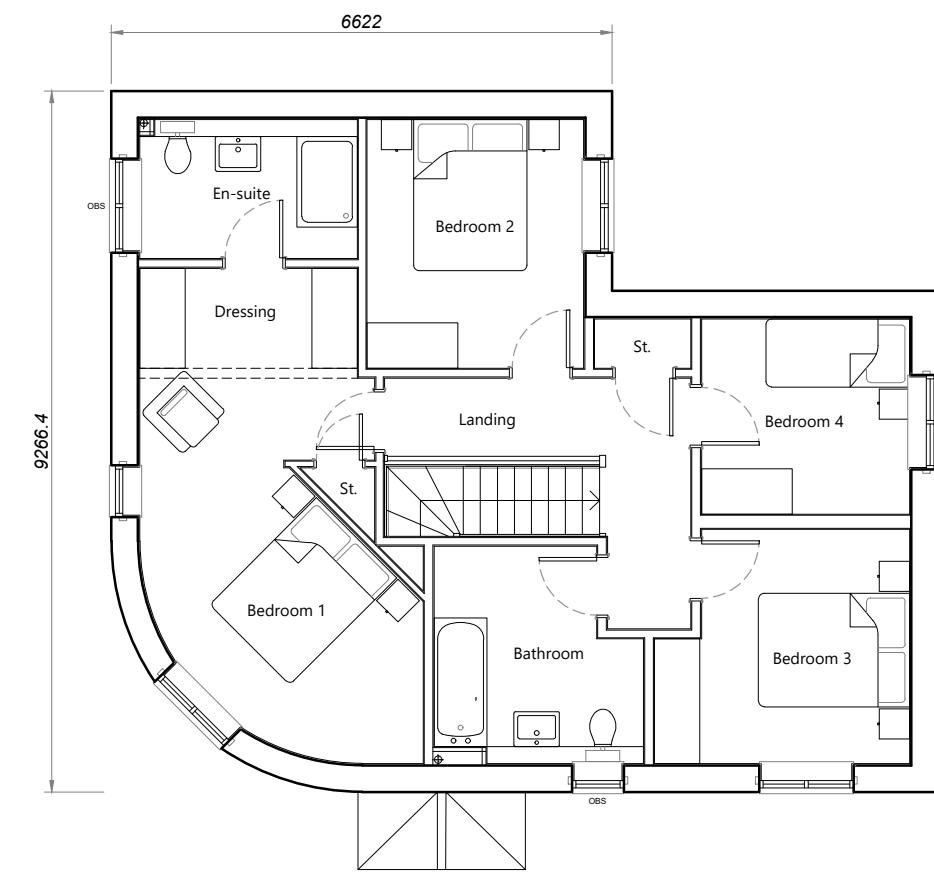

First Floor Plan

House Type	T-A	Variation	Option	PLOT No. As Drawn - 5, 53 Handed - 43, 66
Bedrooms	4	Persons	8	
Sq.ft	1601	Sq.m	148.78	

scale 1:100


Romsey T:01794 367703
 Portishead T:01275 407000
 London T:01794 367703

www.thrivearchitects.co.uk

Rev A Description Planning Issue

Date 08.11.24 Au CH

Project Land West of Pagham Road
 Drawing House Type T-A
 Floor Plans
 Client Bargate Homes
 Job no. BARG230419 Date 10.09.24
 Dwg no. HT.T-A.p Rev. A
 Author CJB Checker Scale 1:100 at A3
 Status PLANNING Office Romsey
 Client ref.