


Ground Floor Plan

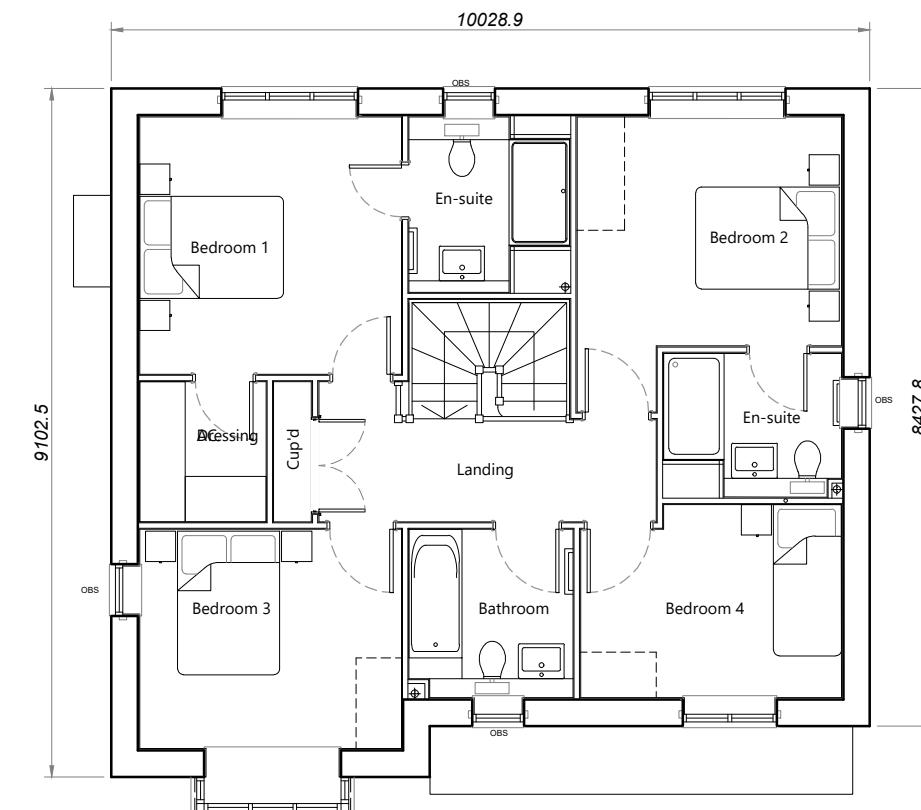

First Floor Plan

House Type	U	Variation	Option	PLOT No. As Drawn - 63 Handed -
Bedrooms	4	Persons	7	
Sq.ft	1602	Sq.m	148.92	

scale 1:100  


Romsey T:01794 367703  
 Portishead T:01275 407000  
 London T:01794 367703

[www.thrivearchitects.co.uk](http://www.thrivearchitects.co.uk)

Rev A  
Description Planning Issue

Date 08.11.24 Au CH

Project Land West of Pagham Road  
 Drawing House Type U  
 Floor Plans  
 Client Bargate Homes  
 Job no. BARG230419 Date 10.09.24  
 Dwg no. HT.U.p Rev. A  
 Author CJB Checker Scale 1:100 at A3  
 Status PLANNING Office Romsey  
 Client ref.