


Ground Floor Plan

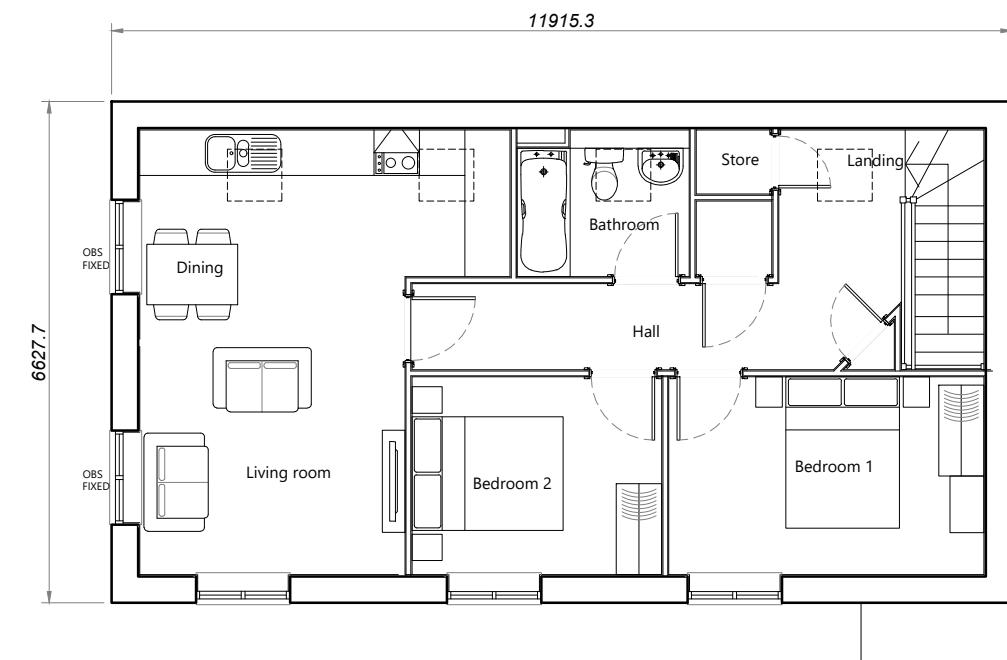

First Floor Plan

House Type	A	Variation	Option	PLOT No. As Drawn - 12 Handed -
Bedrooms	2	Persons	3	
Sq.ft	747	Sq.m	69.4	

scale 1:100  


Romsey T:01794 367703  
 Portishead T:01275 407000  
 London T:01794 367703

[www.thrivearchitects.co.uk](http://www.thrivearchitects.co.uk)

Rev Description  
A Planning Issue

Date 08.11.24 Au CH

Project Land West of Pagham Road  
 Drawing House Type A  
 Floor Plans  
 Client Bargate Homes  
 Job no. BARG230419 Date 10.09.24  
 Dwg no. HT.A.p Rev. A  
 Author CJB Checker Scale 1:100 at A3  
 Status PLANNING Office Romsey  
 Client ref.