





Front Elevation

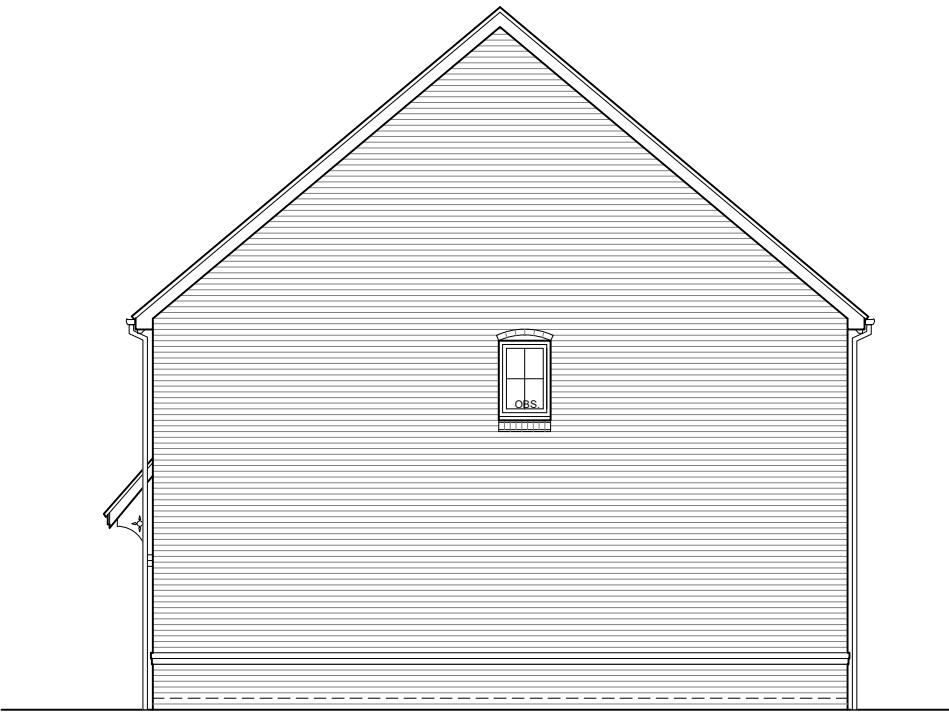

Side Elevation



Rear Elevation

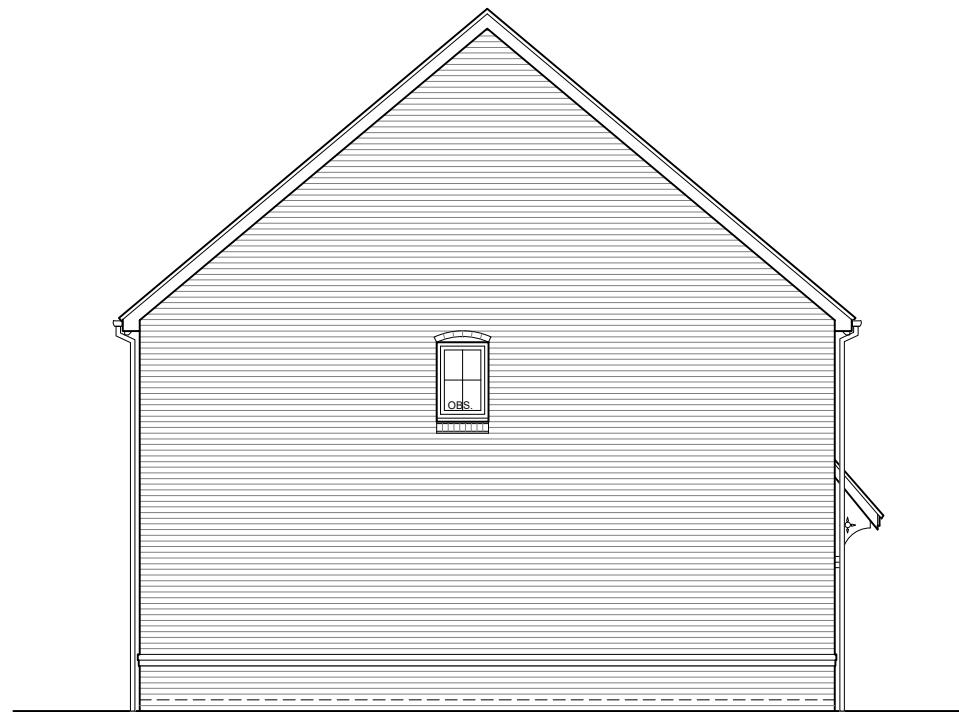

Side Elevation

PLOT No.  
As Drawn - 7-8, 93-94  
Handed -

scale 1:100

Romsey T:01794 367703  
Portishead T:01275 407000  
London T:01794 367703

[www.thrivearchitects.co.uk](http://www.thrivearchitects.co.uk)

Rev Description  
A Issued for Planning

Date 08.11.24 Au CJB Ch CI

Project Land West of Pagham Road  
Drawing House Type B - 2 Block Elevations  
Client Bargate Homes  
Job no. BARG230419 Date 10.09.24  
Dwg no. HT.B(2blk).e Rev. A  
Author CJB Checker Scale 1:100 at A3  
Status PLANNING Office Romsey  
Client ref.