


Ground Floor Plan

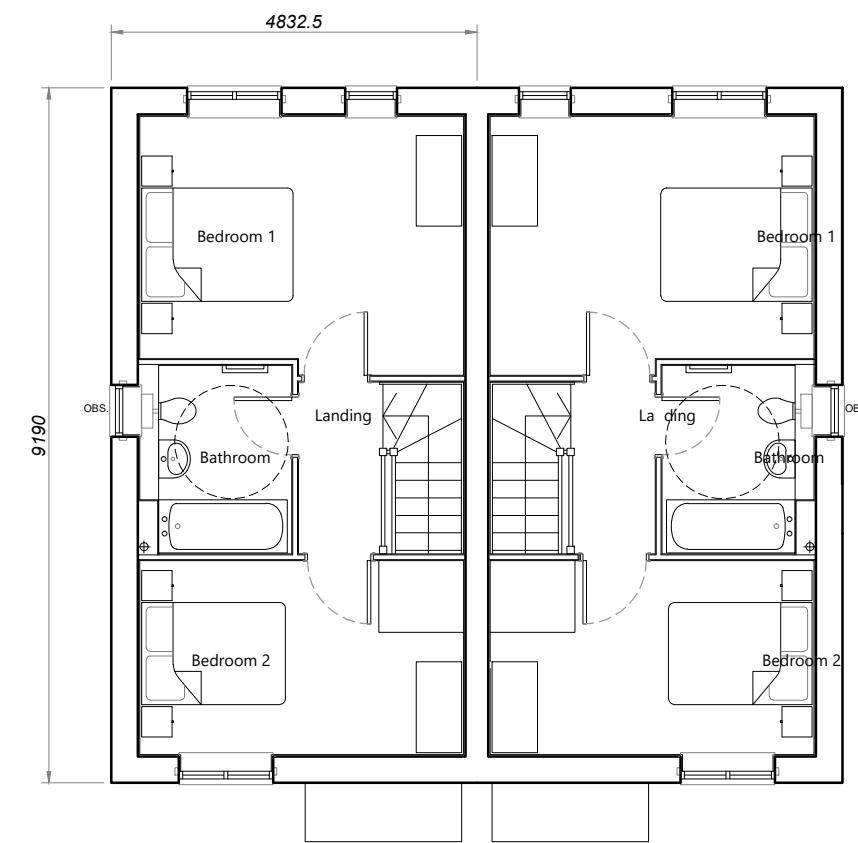

First Floor Plan

House Type	B	Variation	Option
Bedrooms	2	Persons	3
Sq.ft	792	Sq.m	73.58

PLOT No.
As Drawn - 7-8, 93-94
Handed -

scale 1:100
0 2m 4m 6m

Romsey T:01794 367703
Portishead T:01275 407000
London T:01794 367703

www.thrivearchitects.co.uk

Rev Description
A Issued for Planning

Date 08.11.24 Au CJB Ch CI

Project Land West of Pagham Road
Drawing House Type B - 2 Block
Floor Plans
Client Bargate Homes
Job no. BARG230419
Dwg no. HT.B(2blk).p
Author CJB Checker
Status PLANNING
Date 10.09.24
Rev. A
Scale 1:100 at A3
Office Romsey
Client ref.