


Ground Floor Plan

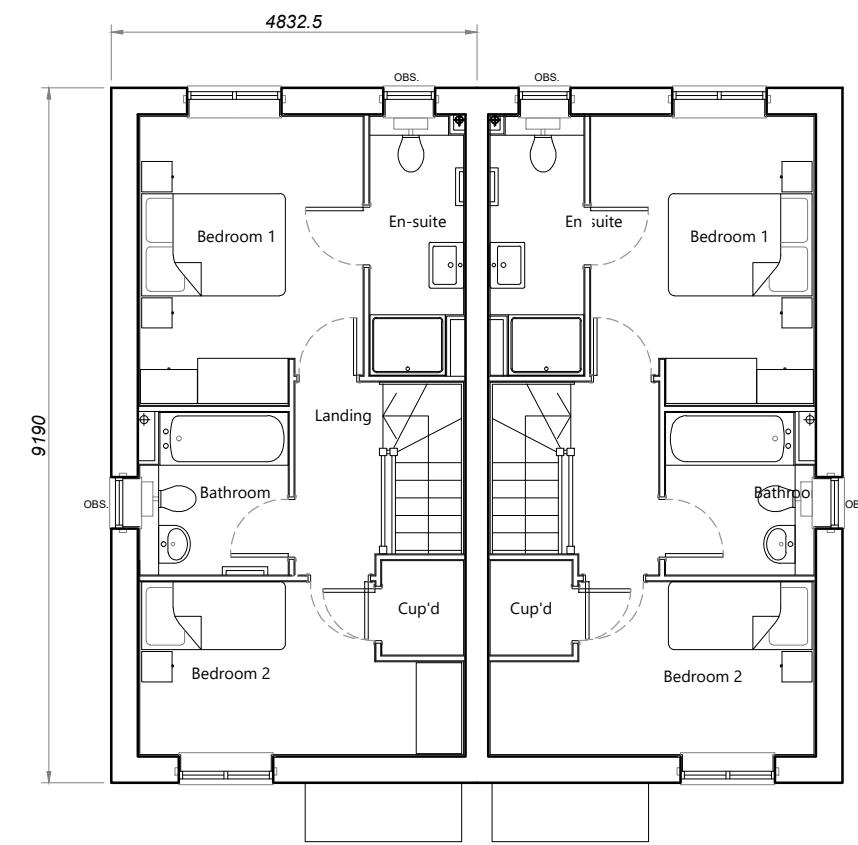

First Floor Plan

House Type	C	Variation	1	Option	
Bedrooms	2	Persons	3		
Sq.ft	792	Sq.m	73.58		

PLOT No.  
As Drawn - 2-3, 67-68  
Handed -

scale 1:100  


Romsey T:01794 367703  
 Portishead T:01275 407000  
 London T:01794 367703

[www.thrivearchitects.co.uk](http://www.thrivearchitects.co.uk)

Rev Description  
A Issued for Planning

Date 08.11.24 Au CJB Ch CI

Project Land West of Pagham Road  
 Drawing House Type C - 2 Block - Variation 1  
 Floor Plans  
 Client Bargate Homes  
 Job no. BARG230419 Date 10.09.24  
 Dwg no. HT.C(2blk)-1.p Rev. A  
 Author CJB Checker Scale 1:100 at A3  
 Status PLANNING Office Romsey  
 Client ref.