




Front Elevation

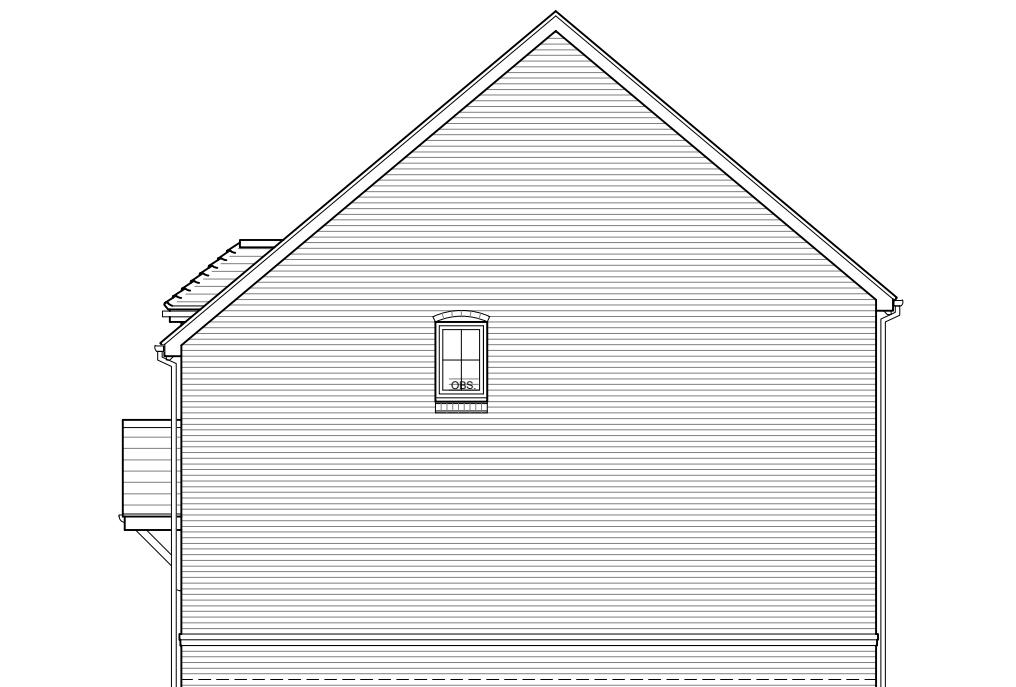

Side Elevation



Rear Elevation



Side Elevation

PLOT No.  
As Drawn - 46-48  
Handed -

scale 1:100  
0 2m 4m 6m

Romsey T:01794 367703  
Portishead T:01275 407000  
London T:01794 367703

[www.thrivearchitects.co.uk](http://www.thrivearchitects.co.uk)

Rev Description  
A Planning Issue

Date 08.11.24 Au CH

Project Land West of Pagham Road  
Drawing House Type C - 3 Block  
Elevations  
Client Bargate Homes  
Job no. BARG230419  
Dwg no. HT.C(3blk).e  
Author CJB Checker  
Status PLANNING  
Client ref.

Date 10.09.24  
Rev. A  
Scale 1:100 at A3  
Office Romsey

**thrive.**  
architects