


Ground Floor Plan

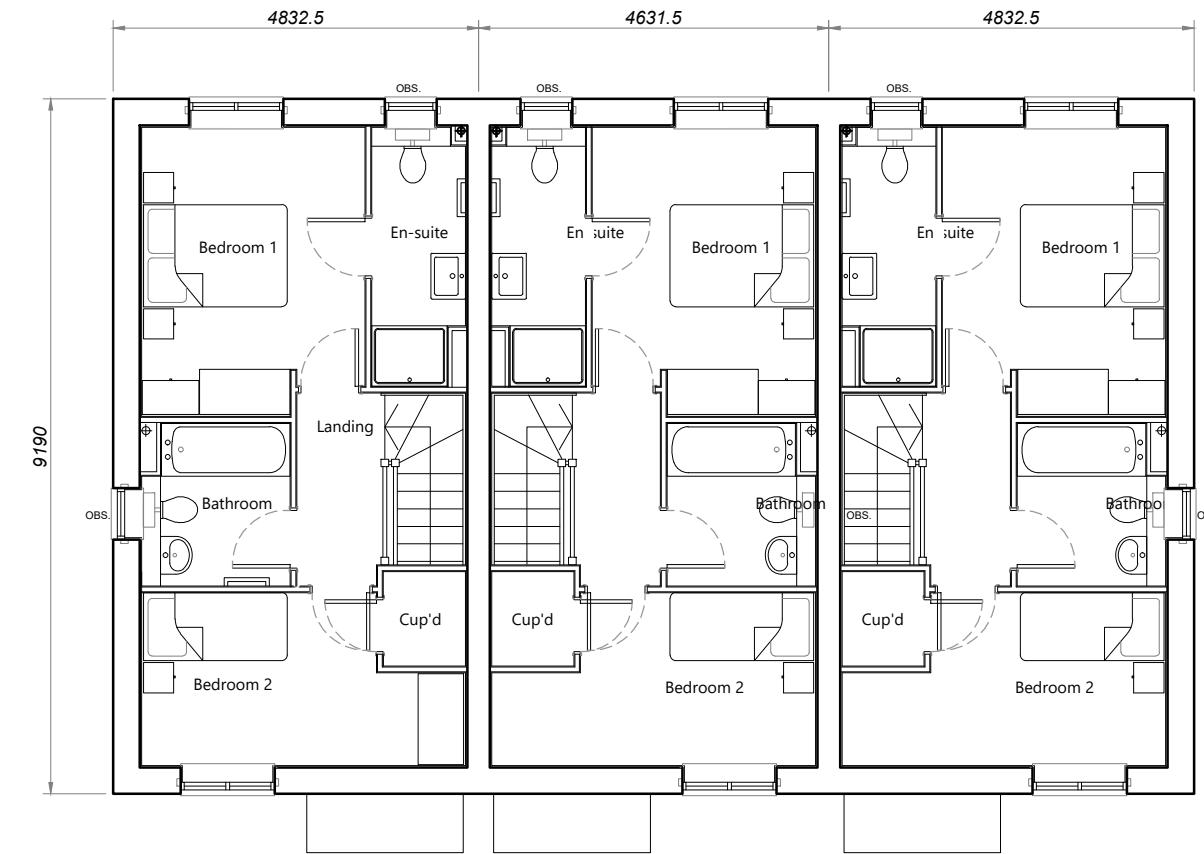

First Floor Plan

House Type	C	Variation	Option	PLOT No. As Drawn - 46-48 Handed -
Bedrooms	2	Persons	3	
Sq.ft	792	Sq.m	73.58	

scale 1:100


Romsey T:01794 367703
 Portishead T:01275 407000
 London T:01794 367703

www.thrivearchitects.co.uk

Rev A
Description Planning Issue

Date 08.11.24 Au CH

Project Land West of Pagham Road
 Drawing House Type C - 3 Block
 Floor Plans
 Client Bargate Homes
 Job no. BARG230419
 Dwg no. HT.C(3blk).p
 Author CJB Checker
 Status PLANNING
 Date 10.09.24
 Rev. A
 Scale 1:100 at A3
 Office Romsey
 Client ref.