


Ground Floor Plan

\*\* - Windows omitted from plots 19 &amp; 20.

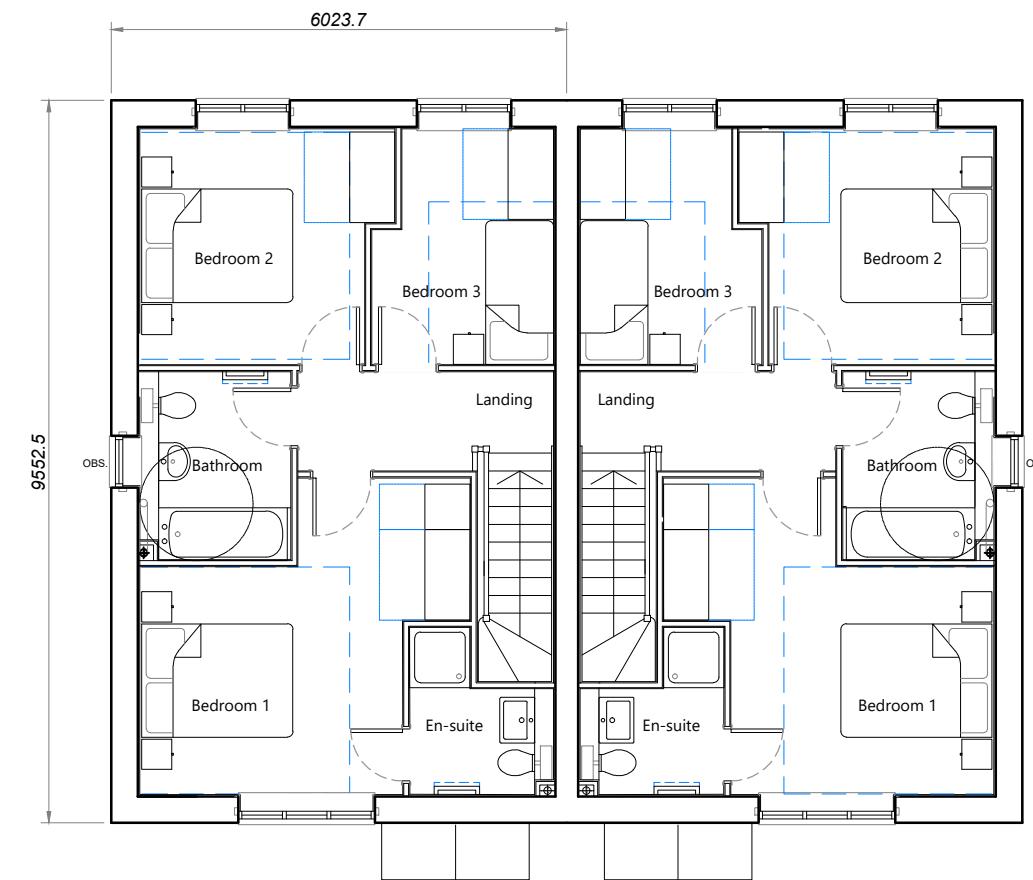

First Floor Plan

House Type	K	Variation	Option
Bedrooms	3	Persons	5
Sq.ft	1053	Sq.m	97.8

PLOT No.  
As Drawn - 19-20, 30-31, 86-87, 90-91  
Handed -

scale 1:100  
0 2m 4m 6m

Romsey T:01794 367703  
Portishead T:01275 407000  
London T:01794 367703

[www.thrivearchitects.co.uk](http://www.thrivearchitects.co.uk)

Rev Description  
A Issued for Planning

Date Au Ch  
08.11.24 CJB CI

Project Land West of Pagham Road  
Drawing House Type K - 2 Block  
Floor Plans  
Client Bargate Homes  
Job no. BARG230419  
Dwg no. HT.K(2blk).p  
Author CJB Checker  
Status PLANNING  
Date 10.09.24  
Rev. A  
Scale 1:100 at A3  
Office Romsey  
Client ref.