




Front Elevation

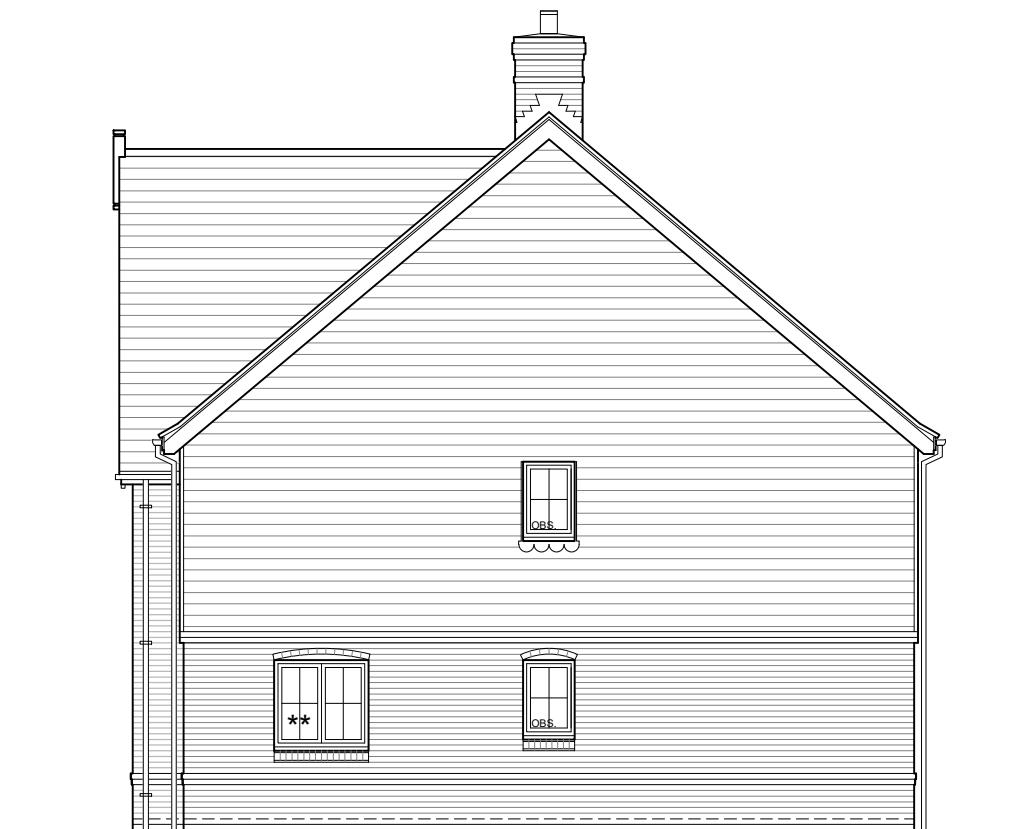


Side Elevation

** - Window to
plot 65 only



PLOT No.
As Drawn - 9-10,26-27,
64-65
Handed -

Rear Elevation

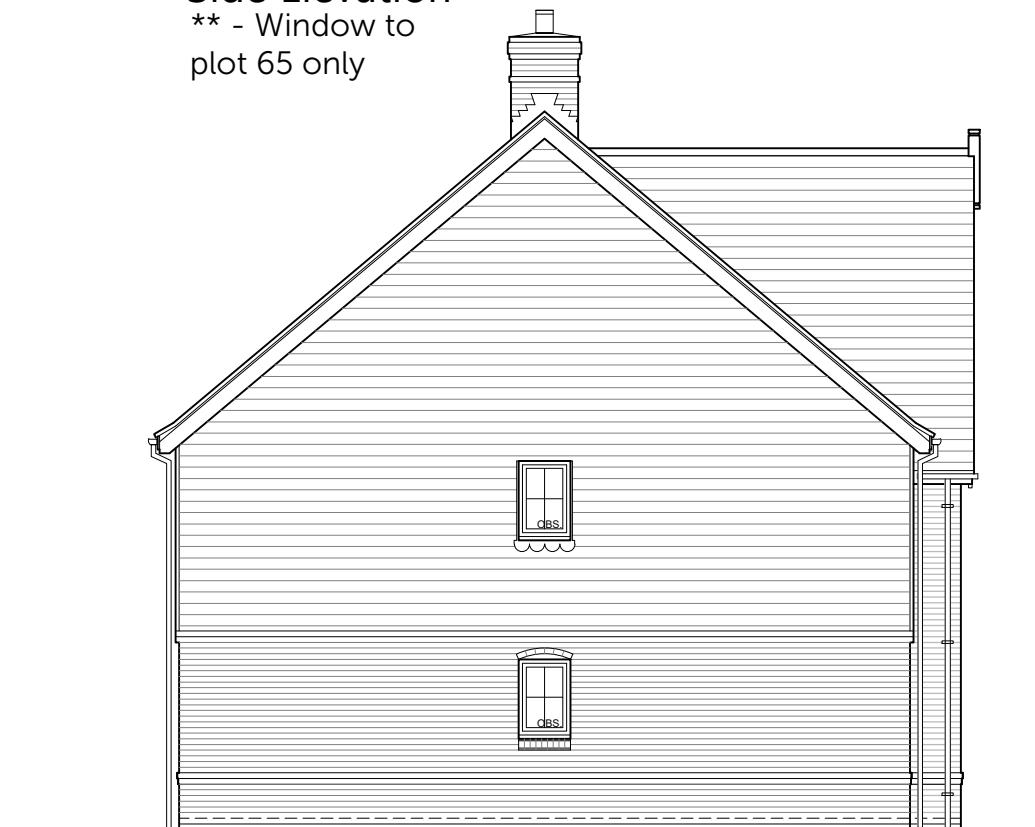

Side Elevation

scale 1:100
0 2m 4m 6m

Romsey T:01794 367703
Portishead T:01275 407000
London T:01794 367703

www.thrivearchitects.co.uk

Rev Description
A Issued for Planning

Date 08.11.24 Au CJB Ch CI

Project Land West of Pagham Road
Drawing House Type K1 - 2 Block
Elevations
Client Bargate Homes
Job no. BARG230419
Dwg no. HT.K1(2blk).e
Author CJB Checker
Status PLANNING
Client ref.