


Ground Floor Plan
** - Window to plot 65 only

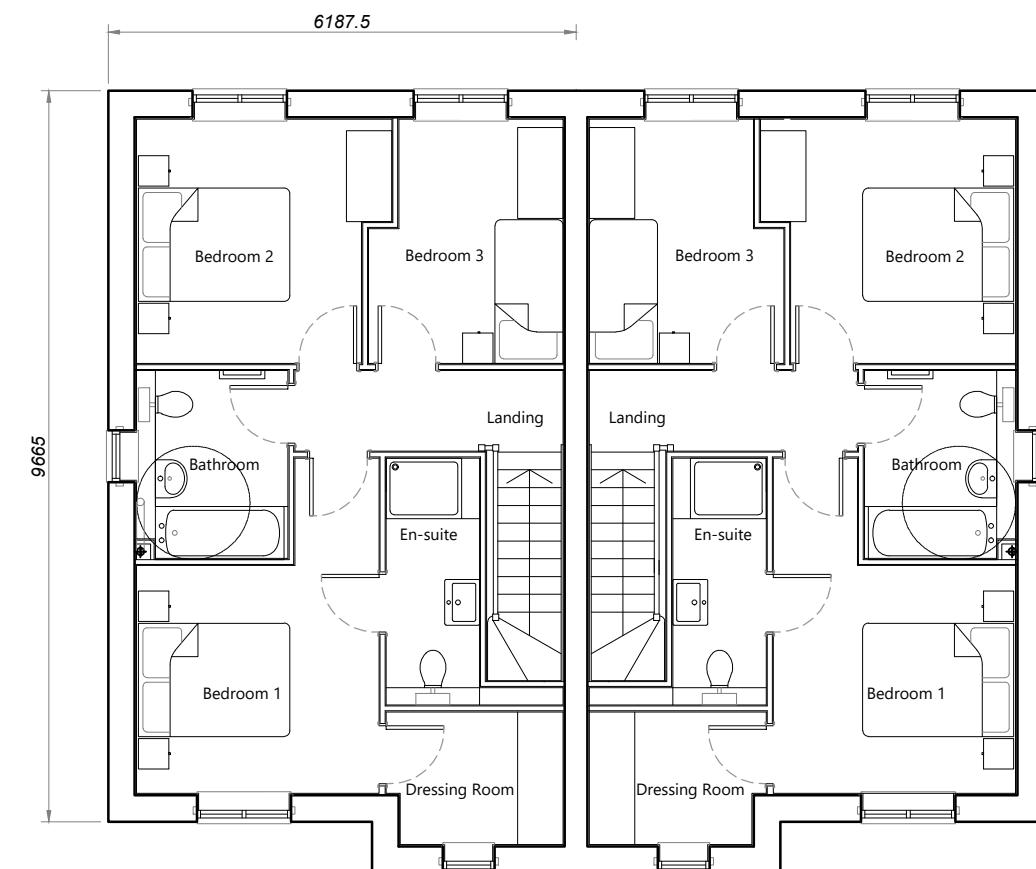

First Floor Plan

House Type	K1	Variation	Option	PLOT No. As Drawn - 9-10, 26-27, 64-65 Handed -
Bedrooms	3	Persons	4	
Sq.ft	1130	Sq.m	104.94	

scale 1:100
0 2m 4m 6m

Romsey T:01794 367703
Portishead T:01275 407000
London T:01794 367703

www.thrivearchitects.co.uk

Rev Description
A Issued for Planning

Date Au Ch
08.11.24 CJB CI

Project Land West of Pagham Road
Drawing House Type K1 - 2 Block
Floor Plans

Client Bargate Homes
Job no. BARG230419
Dwg no. HT.K1(2blk).p
Author CJB Checker
Status PLANNING
Date 10.09.24
Rev. A
Scale 1:100 at A3
Office Romsey
Client ref.