


Ground Floor Plan

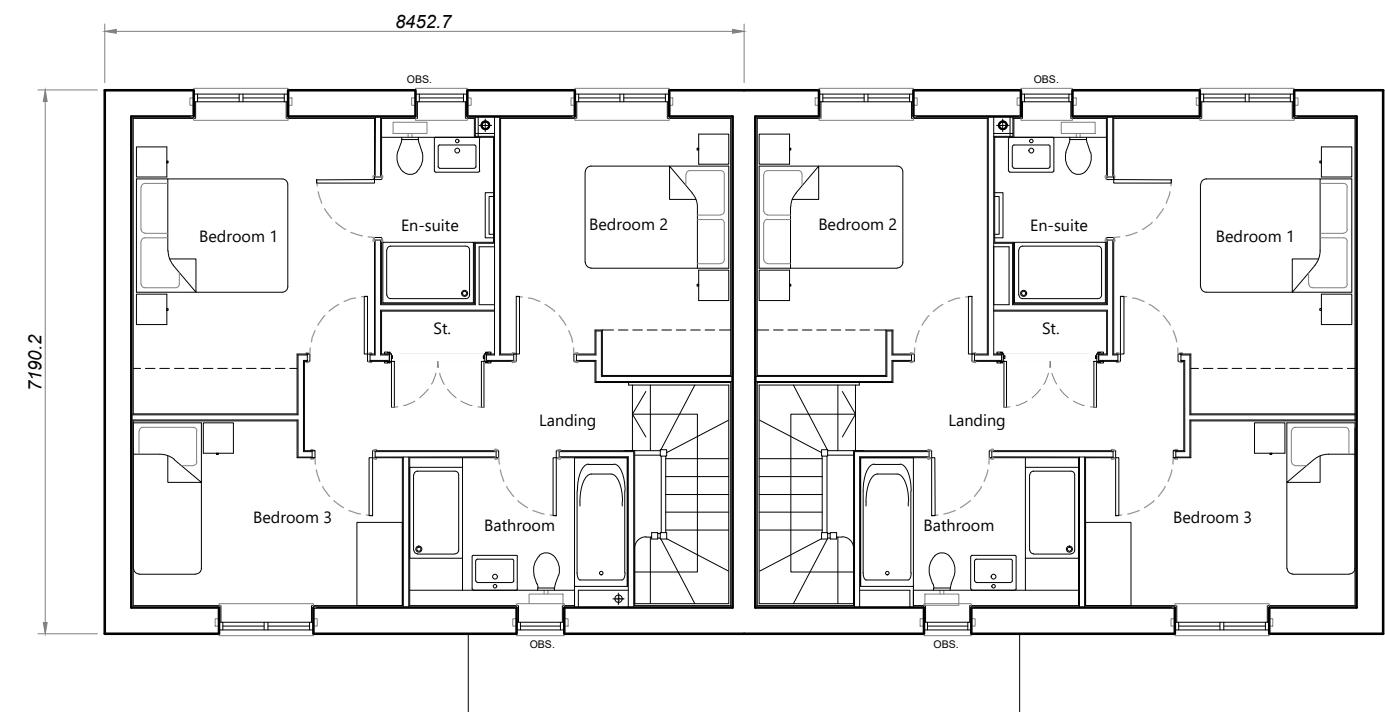

First Floor Plan

House Type	L	Variation	Option
Bedrooms	3	Persons	5
Sq.ft	1111	Sq.m	103.23

PLOT No.  
As Drawn - 60-61  
Handed -

scale 1:100  
0 2m 4m 6m

Romsey T:01794 367703  
Portishead T:01275 407000  
London T:01794 367703

[www.thrivearchitects.co.uk](http://www.thrivearchitects.co.uk)

Rev A  
Description Planning Issue

Date 08.11.24 Au CJB Ch

Project Land West of Pagham Road  
Drawing House Type L - 2 Block  
Floor Plans  
Client Bargate Homes  
Job no. BARG230419  
Dwg no. HT.L(2blk).p  
Author CJB Checker  
Status PLANNING  
Date 10.09.24  
Rev. A  
Scale 1:100 at A3  
Office Romsey  
Client ref.