





Front Elevation

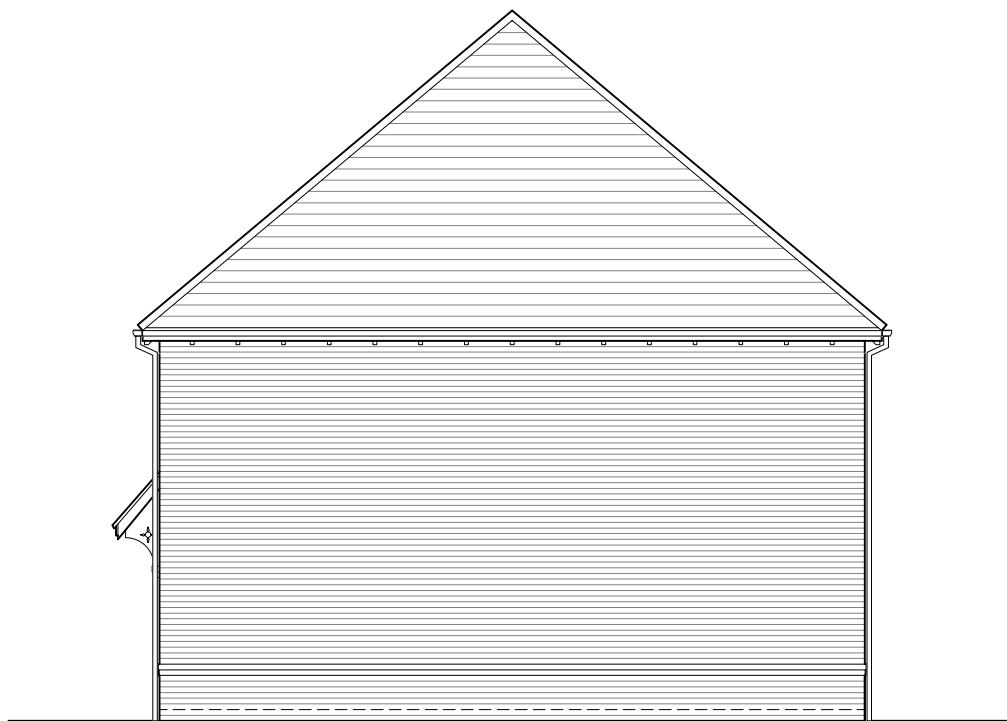

Side Elevation



Rear Elevation

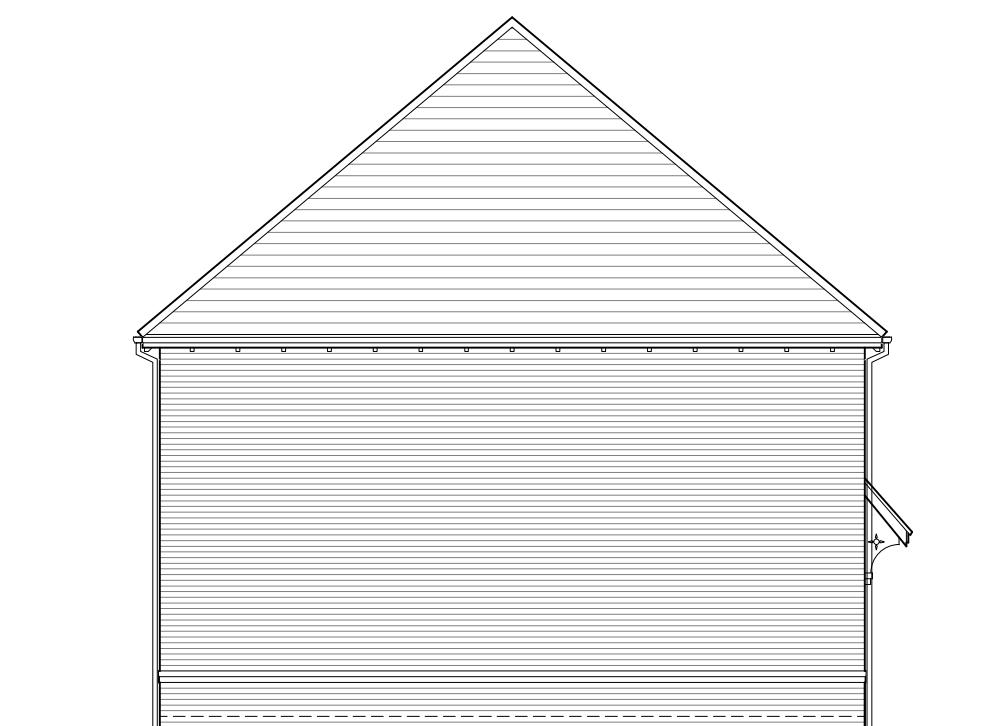

Side Elevation

PLOT No.  
As Drawn - 83-84  
Handed -

Romsey T:01794 367703  
Portishead T:01275 407000  
London T:01794 367703

[www.thrivearchitects.co.uk](http://www.thrivearchitects.co.uk)

This drawing is the copyright of Thrive Architects Ltd ©. All rights reserved. Ordnance Survey Data © Crown Copyright. All rights reserved. Licence No. 100007359. Permission is granted to scale from this drawing for the purposes of Local Authority Planning Applications only. For all other purposes DO NOT scale from this drawing. Contractors, sub-contractors and suppliers are to check all relevant dimensions and levels of the site and building before commencing any shop drawings or building work. Any discrepancies should be recorded to the Architect. Where ARUN DISTRICT COUNCIL is mentioned, this is in conjunction with the Consultants' drawings / Clients' Construction Specification.

Rev Description  
A Planning Issue.

Date 08.11.24 Au CJB Ch

scale 1:100  
0 2m 4m 6m

Project Land West of Pagham Road  
Drawing House Type 3.2 - 2 Block Variation 2 E elevations  
Client Bargate Homes  
Job no. BARG230419 Date 13.09.24  
Dwg no. HT.3.2(2blk)-2.e Rev. A  
Author CJB Checker Scale 1:100 at A3  
Status PLANNING Office Romsey  
Client ref.