



Front Elevation



Side Elevation

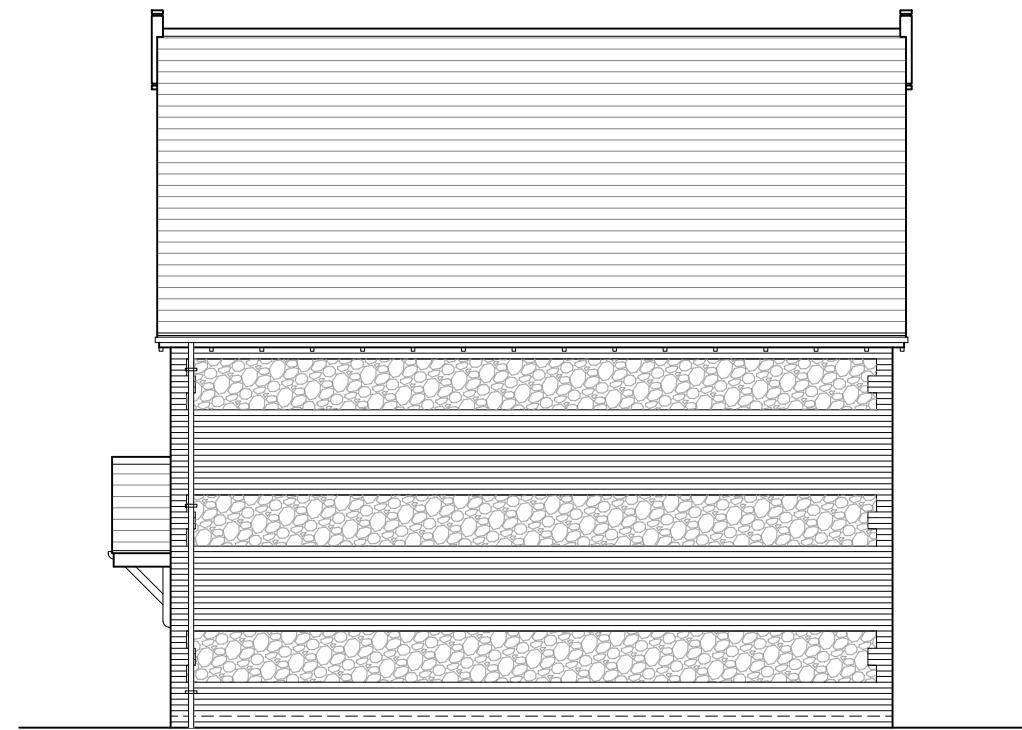

Rear Elevation

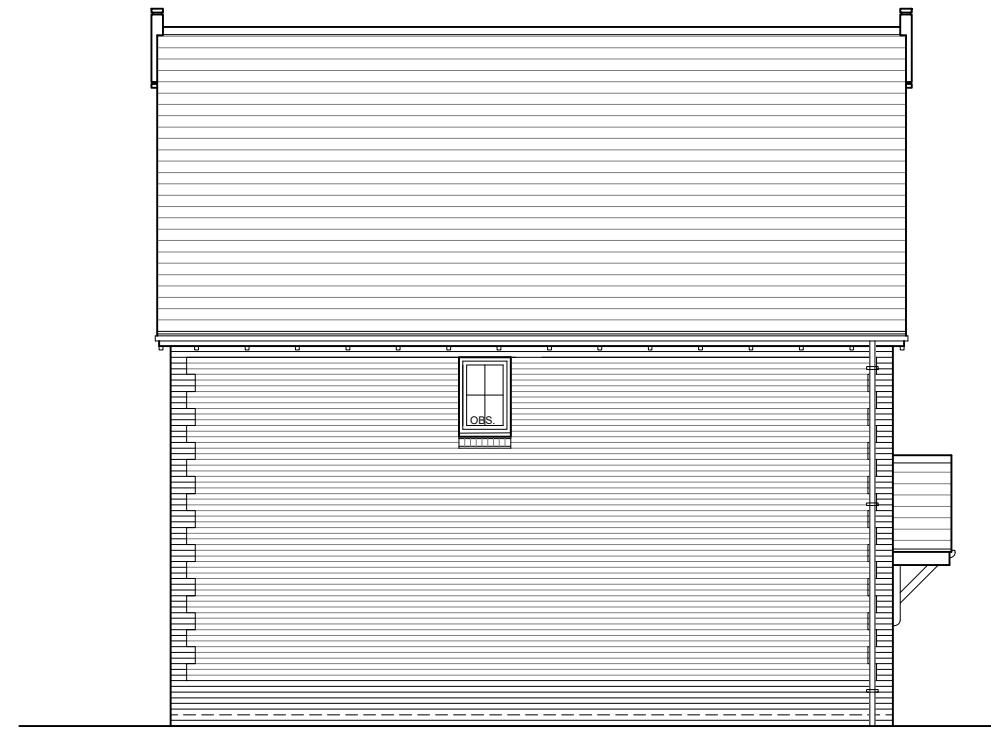

Side Elevation

scale 1:100

Romsey T:01794 367703
 Portishead T:01275 407000
 London T:01794 367703

www.thrivearchitects.co.uk

Rev A Description Planning Issue.

Date 08.11.24 Au CMI Ch

Project Land West of Pagham Road
 Drawing Plot 54 (House Type K) E elevations

Client Bargate Homes
 Job no. BARG230419 Date Oct'2024
 Dwg no. P.54.e Rev. A
 Author MS Checker Scale 1:100 at A3
 Status PLANNING Office Romsey
 Client ref.