




Front Elevation

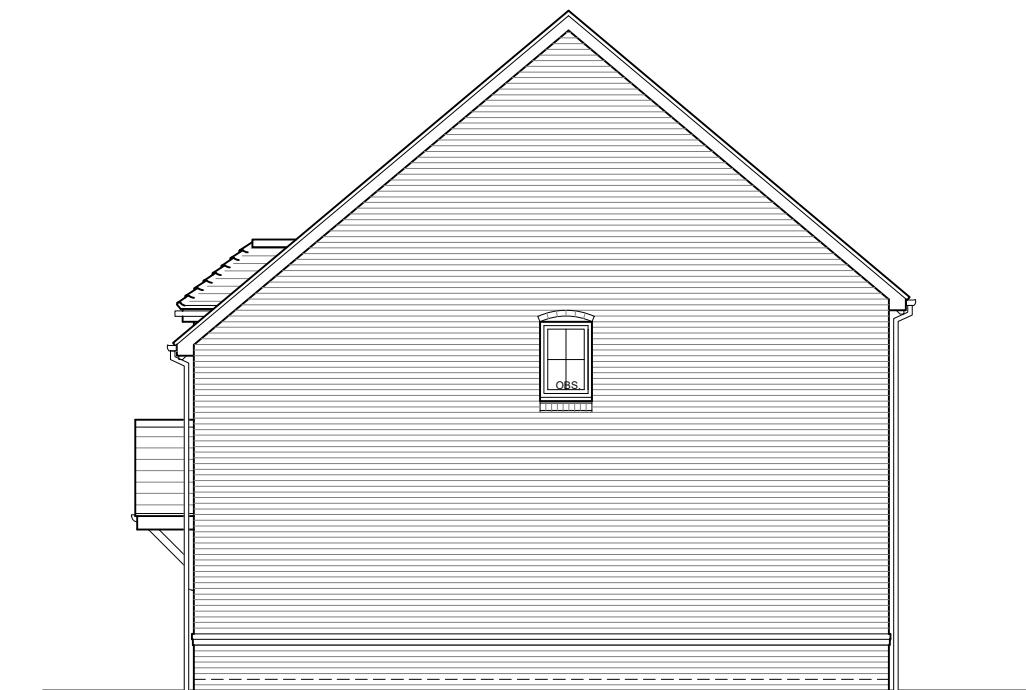

Side Elevation



Rear Elevation



Side Elevation

scale 1:100

Romsey T:01794 367703
 Portishead T:01275 407000
 London T:01794 367703

www.thrivearchitects.co.uk

Rev A
 Description Planning Issue.

Date 08.11.24
 Au CMI
 Ch

Project Land West of Pagham Road
 Drawing Plots 55-57 (HT.C/B)

Elevations

Client Bargate Homes

Job no. BARG230419

Date 06.11.24

Dwg no. P.55-57.e

Rev. A

Author CMI

Checker

Status PLANNING

Scale 1:100 at A3

Office Romsey

Client ref.

This drawing is the copyright of Thrive Architects Ltd ©. All rights reserved. Ordnance Survey Data © Crown Copyright. All rights reserved. Licence No. 100007359. Permission is granted to scale from this drawing for the purposes of Local Authority Planning Applications only. For all other purposes DO NOT scale from this drawing. Contractors, sub-contractors and suppliers are to check all relevant dimensions and levels of the site and building before commencing any shop drawings or building work. Any discrepancies should be recorded to the Architect. Where ARUN DISTRICT COUNCIL is mentioned in conjunction with the Consultants' drawings / Clients' Construction Specification.