



Front Elevation



Side Elevation

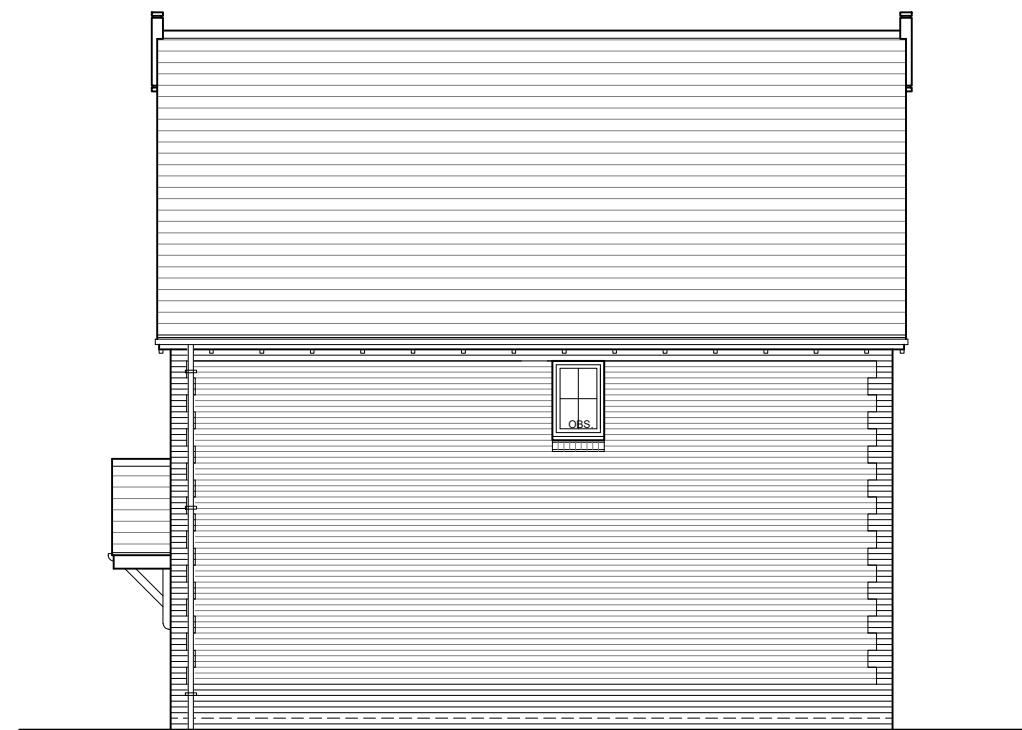

Rear Elevation

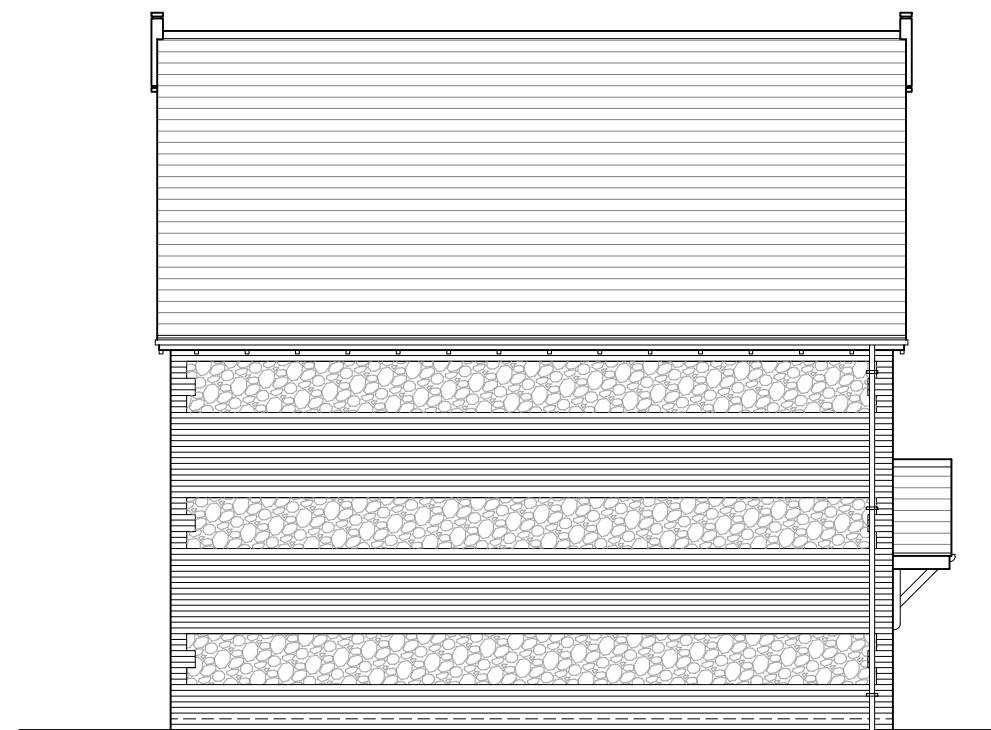

Side Elevation

scale 1:100

Romsey T:01794 367703
 Portishead T:01275 407000
 London T:01794 367703

www.thrivearchitects.co.uk

Rev A Description Planning Issue.

Date 08.11.24 Au CMI Ch

Project Land West of Pagham Road
 Drawing Plot 45 (House Type K) Elevation

Client Bargate Homes
 Job no. BARG230419 Date Oct'2024
 Dwg no. P.45.e Rev. A
 Author MS Checker Scale 1:100 at A3
 Status PLANNING Office Romsey
 Client ref.

This drawing is the copyright of Thrive Architects Ltd ©. All rights reserved. Ordnance Survey Data © Crown Copyright. All rights reserved. Licence No. 100007359. Permission is granted to scale from this drawing for the purposes of Local Authority Planning Applications only. For all other purposes DO NOT scale from this drawing. Contractors, sub-contractors and suppliers are to check all relevant dimensions and levels of the site and building before commencing any shop drawings or building work. Any discrepancies should be recorded to the Architect. Where ARUN DISTRICT COUNCIL is mentioned in conjunction with the Consultants' drawings / Clients' Construction Specification.