


Ground Floor Plan

\*\* - Window to plot 4 only

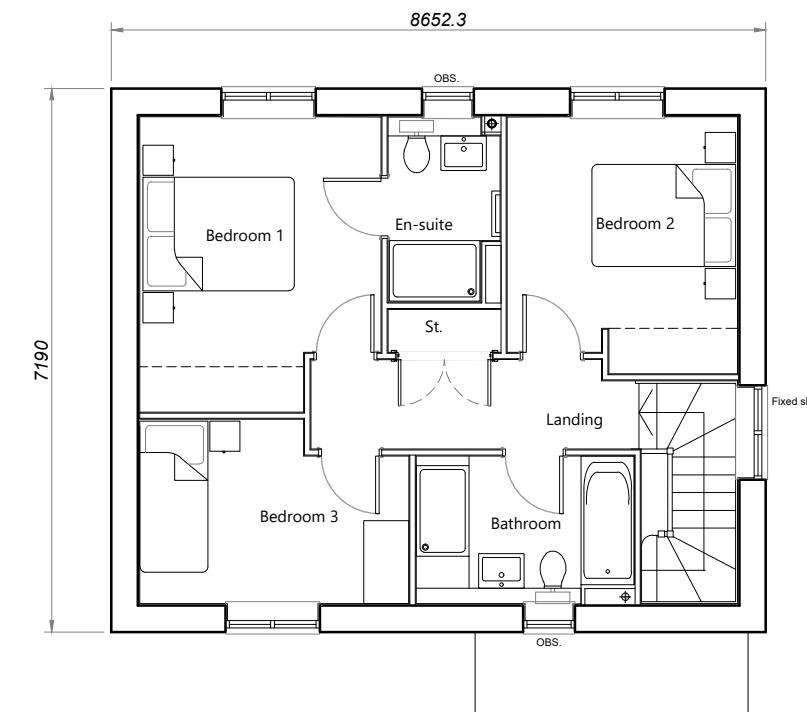

First Floor Plan

House Type	L	Variation	1	Option	
Bedrooms	3	Persons	5		
Sq.ft	1111	Sq.m	103.23		

PLOT No.  
As Drawn - 4  
Handed - 6, 49, 70, 92

scale 1:100  


Romsey T:01794 367703  
 Portishead T:01275 407000  
 London T:01794 367703

[www.thrivearchitects.co.uk](http://www.thrivearchitects.co.uk)

Rev A Description Planning Issue

Date 08.11.24 Au CJB Ch

Project Land West of Pagham Road  
 Drawing House Type L Floor Plans  
 Client Bargate Homes  
 Job no. BARG230419 Date 10.09.24  
 Dwg no. HT.L.p Rev. A  
 Author CJB Checker Scale 1:100 at A3  
 Status PLANNING Office Romsey  
 Client ref.