


Ground Floor Plan

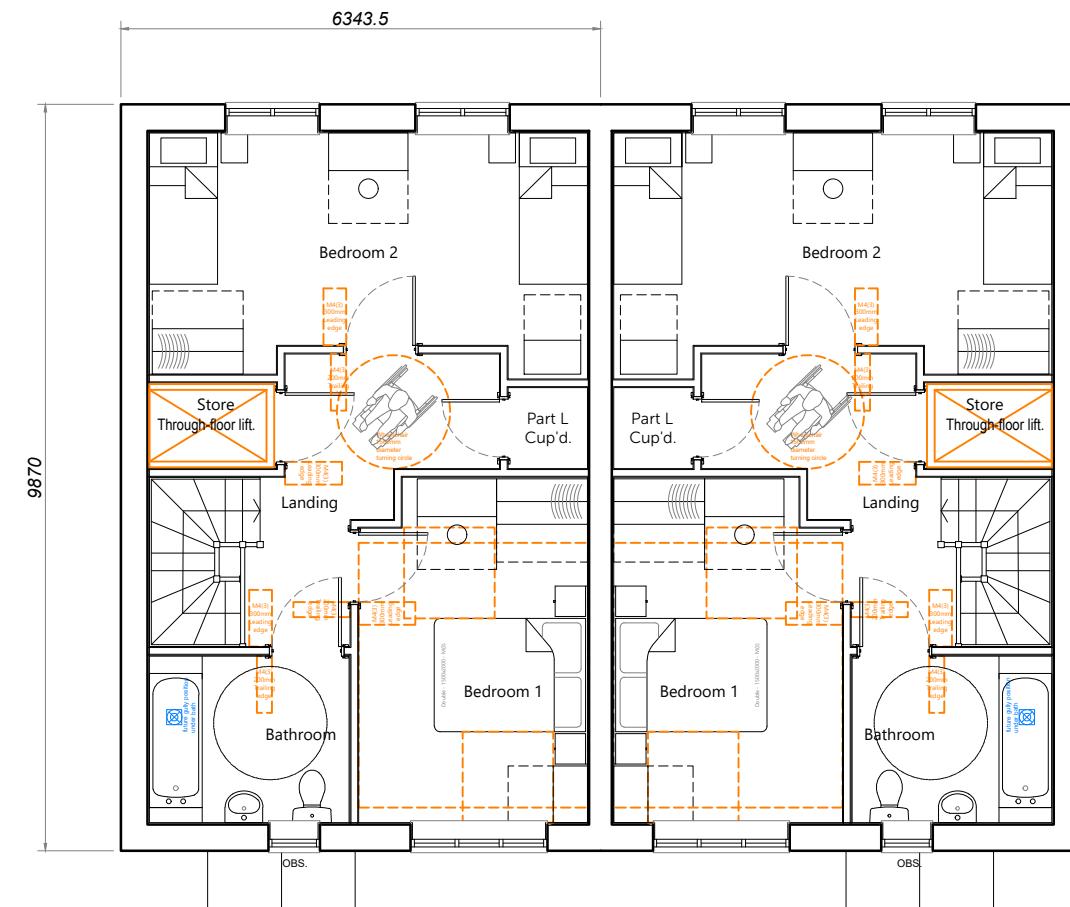

First Floor Plan

NDSS Check		Bedroom areas comply (Areas and min. widths): Yes	
Beds/Persons	2B4P	Storeys	2
		Storage Req'd.(m ²)	2.0
Area Req'd.(m ²)	79	Storage Actual (m ²)	3.74
House Type	2B M4(3)	Variation	Option
Bedrooms	2	Persons	4
Sq.ft finish	1137	Sq.m finish	105.66
Sq.ft structural	1154	Sq.m structural	107.16

PLOT No.
As Drawn - 28-29, 81-82
Handed -

scale 1:100
0 2m 4m 6m

Romsey T:01794 367703
Portishead T:01275 407000
London T:01794 367703

www.thrivearchitects.co.uk

Rev Description
A Planning Issue.

Date 08.11.24 Au CJB

Project Land West of Pagham Road
Drawing House Type 2B M4(3)
Floor Plans
Client Bargate Homes
Job no. BARG230419
Dwg no. HT.2B_M4(3).p
Author MWP Checker
Status PLANNING
Client ref.

Date 13.09.24
Rev. A
Scale 1:100 at A3
Office Romsey

thrive.
architects