


Ground Floor Plan

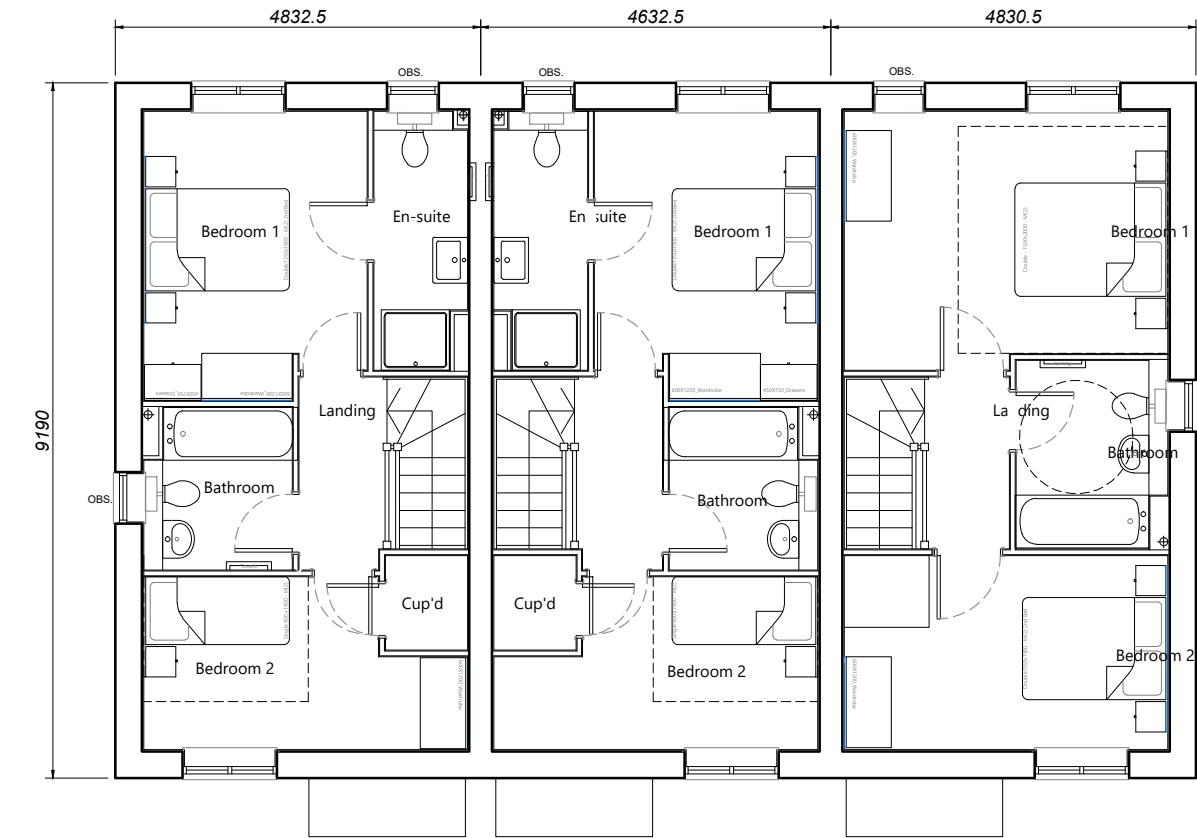

First Floor Plan

House Type	C	Variation	1	Option	House Type	B	Variation	Option
Bedrooms	2	Persons	3		Bedrooms	2	Persons	3
Sq.ft	773	Sq.m	71.84		Sq.ft	773	Sq.m	71.84

scale 1:100  


Romsey T:01794 367703  
 Portishead T:01275 407000  
 London T:01794 367703

[www.thrivearchitects.co.uk](http://www.thrivearchitects.co.uk)

Rev A  
 Description Planning Issue.

Date 08.11.24 Au CMI Ch

Project Land West of Pagham Road  
 Drawing Plots 55-57 (HT.C/B)  
 Floor Plans  
 Client Bargate Homes  
 Job no. BARG230419 Date 13.09.24  
 Dwg no. P.55-57.p Rev. A  
 Author CJB Checker Scale 1:100 at A3  
 Status PLANNING Office Romsey  
 Client ref.