




Front Elevation

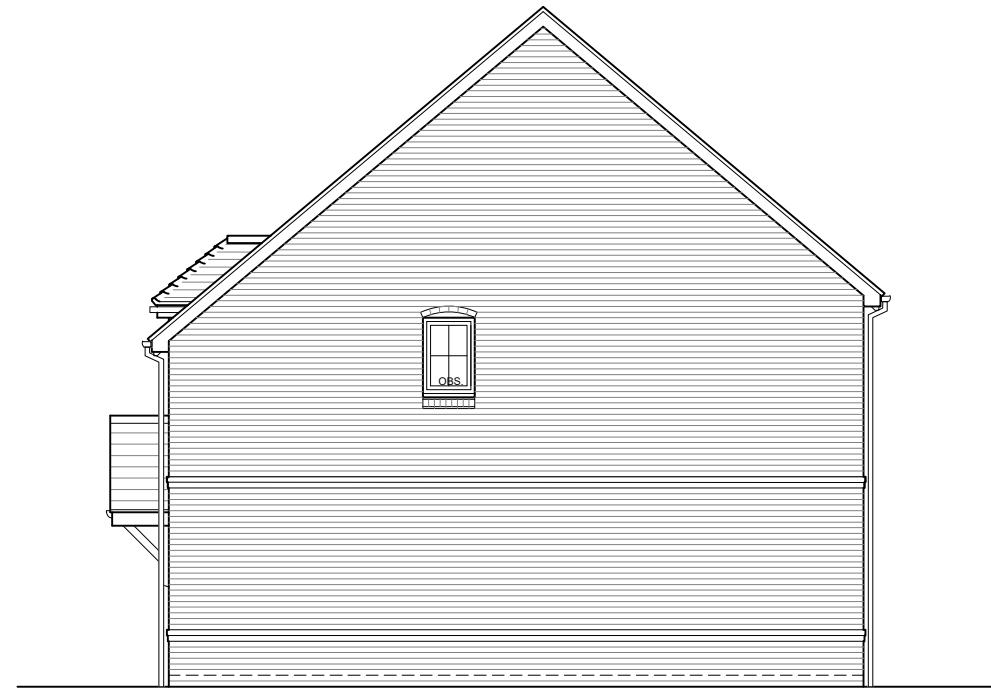

Side Elevation



Rear Elevation



Side Elevation

PLOT No.
As Drawn - 67-68
Handed -

scale 1:100
0 2m 4m 6m

Romsey T:01794 367703
Portishead T:01275 407000
London T:01794 367703

www.thrivearchitects.co.uk

Rev Description
A Issued for Planning
B Plot numbers updated

Date Au Ch
08.11.24 CJB CI
03.02.25 CJB CI

Project Land West of Pagham Road
Drawing House Type C - 2 Block - Variation 1
Elevations
Client Bargate Homes
Job no. BARG230419
Dwg no. HT.C(2blk)-1.e
Author CJB Checker
Status PLANNING
Client ref.

thrive.
architects