


Ground Floor Plan

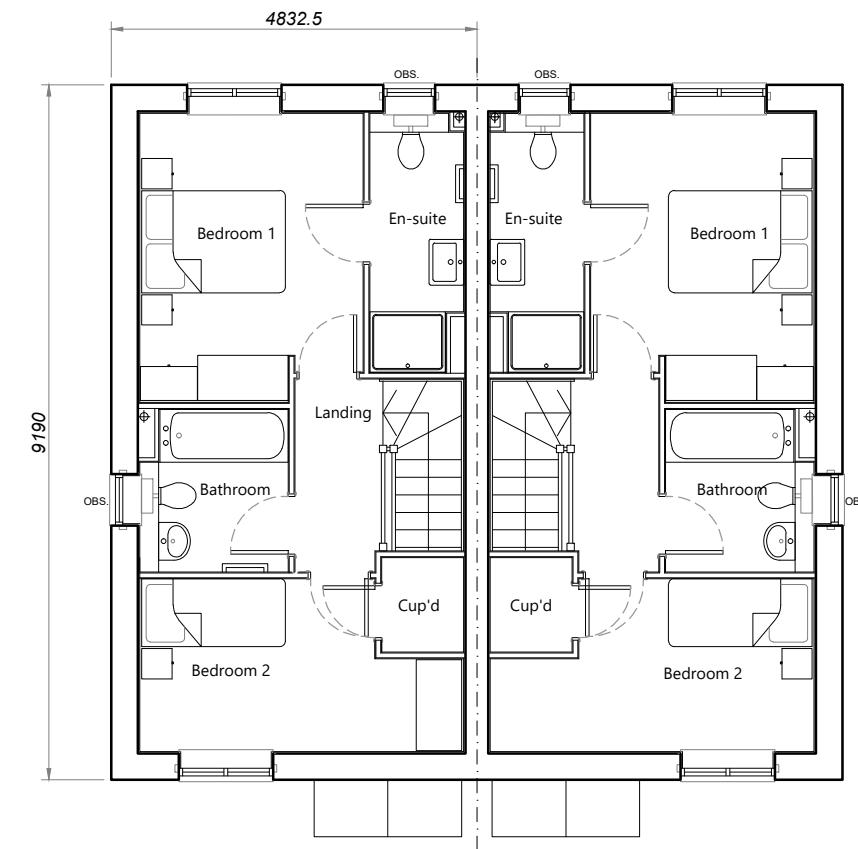

First Floor Plan

House Type	C	Variation	1	Option	
Bedrooms	2	Persons	3		
Sq.ft	792	Sq.m	73.58		

PLOT No.  
As Drawn - 67-68  
Handed -

scale 1:100  
0 2m 4m 6m

Romsey T:01794 367703  
Portishead T:01275 407000  
London T:01794 367703

[www.thrivearchitects.co.uk](http://www.thrivearchitects.co.uk)

Rev Description  
A Issued for Planning  
B Text position corrected. Plot numbers updated

Date Au Ch  
08.11.24 CJB CI  
31.01.25 CMI

Project Land West of Pagham Road  
Drawing House Type C - 2 Block - Variation 1  
Floor Plans

Client Bargate Homes  
Job no. BARG230419  
Dwg no. HT.C(2blk)-1.p  
Author CJB Checker  
Status PLANNING  
Date 10.09.24  
Rev. B  
Scale 1:100 at A3  
Office Romsey  
Client ref.