




Front Elevation



Side Elevation



Rear Elevation

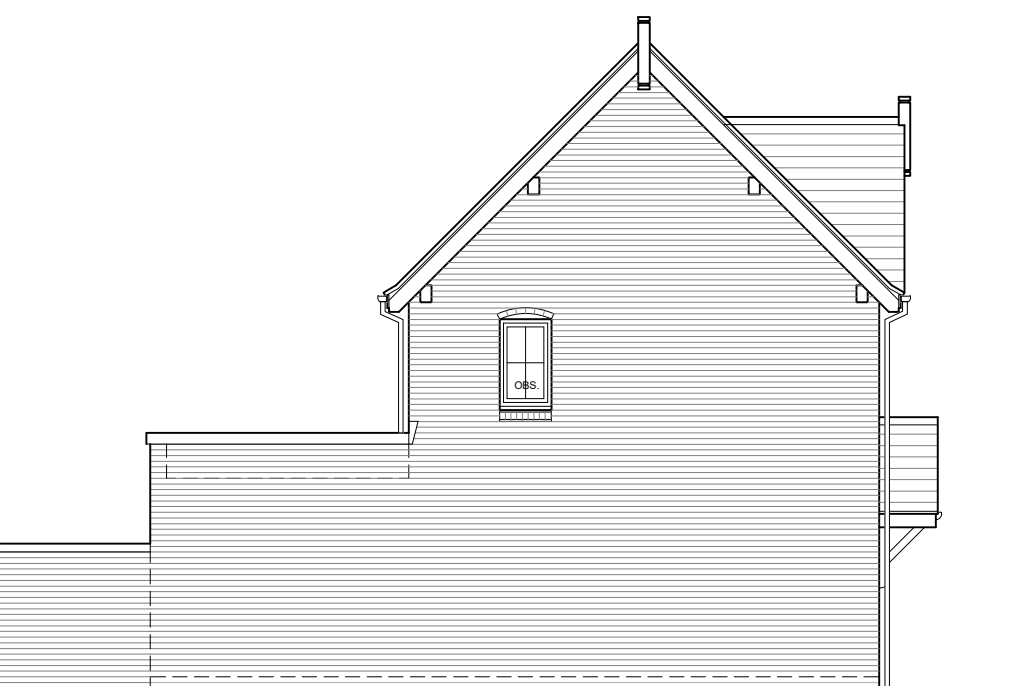

Side Elevation

PLOT No.
As Drawn - 39-40



Romsey T:01794 367703
Portishead T:01275 407000
London T:01794 367703

www.thrivearchitects.co.uk

Rev	Description
A	Planning Issue
B	RWP added to front elevation. Fenestration on rear elevation adjusted.

Date	Au	Ch
08.11.24	CH	
31.01.25	CMI	

Project	Land West of Pagham Road		
Drawing	House Type J (Block of 2) Elevations		
Client	Bargate Homes		
Job no.	BARG230419	Date	10.09.24
Dwg no.	HT.J(2blk).e	Rev.	B
Author	CJB	Checker	Scale 1:100 at A3
Status	PLANNING		Office Romsey
Client ref.			

