


Ground Floor Plan

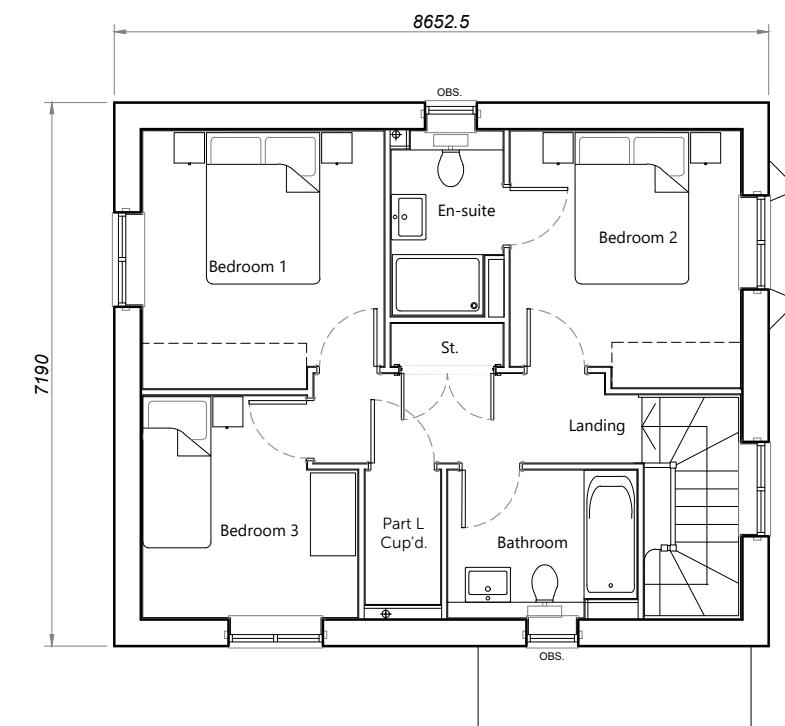

First Floor Plan

House Type	L-A	Variation	1	Option
Bedrooms	3	Persons	5	
Sq.ft	1118	Sq.m	103.89	

PLOT No.  
As Drawn - 89  
Handed -

scale 1:100

Romsey T:01794 367703  
 Portishead T:01275 407000  
 London T:01794 367703

[www.thrivearchitects.co.uk](http://www.thrivearchitects.co.uk)

Rev Description  
 A Planning Issue  
 B SVP positions adjusted.

Date Au Ch  
 08.11.24 CJB  
 31.01.25 CMI

Project Land West of Pagham Road  
 Drawing House Type L-A - Variation 1  
 Floor Plans  
 Client Bargate Homes  
 Job no. BARG230419  
 Dwg no. HT.L-A-1.p  
 Author CJB Checker  
 Status PLANNING  
 Date 10.09.24  
 Rev. B  
 Scale 1:100 at A3  
 Office Romsey  
 Client ref.