




Front Elevation

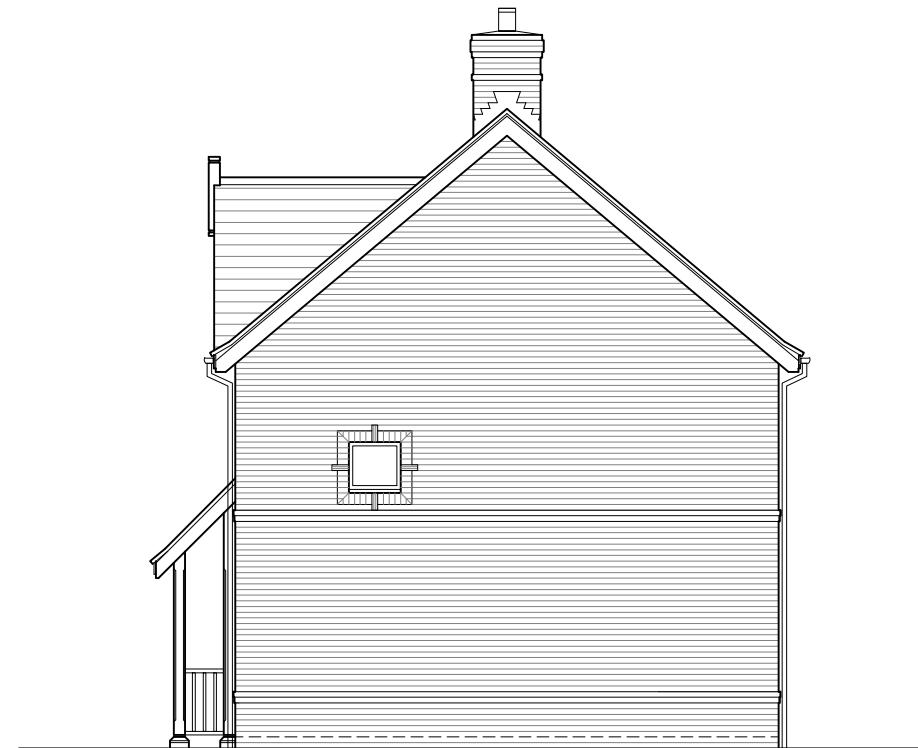

Side Elevation



Rear Elevation



Side Elevation

PLOT No.
As Drawn - 44
Handed -

scale 1:100

Romsey T:01794 367703
Portishead T:01275 407000
London T:01794 367703

www.thrivearchitects.co.uk

Rev Description
A Planning Issue
B Bay window amended.

Date Au Ch
08.11.24 CJB
31.01.25 CMI

Project Land West of Pagham Road
Drawing House Type L-B
Elevations

Client Bargate Homes
Job no. BARG230419
Dwg no. HT.L-B.e
Author CJB Checker
Status PLANNING
Date 10.09.24
Rev. B
Scale 1:100 at A3
Office Romsey
Client ref.