




Front Elevation



Street Elevation

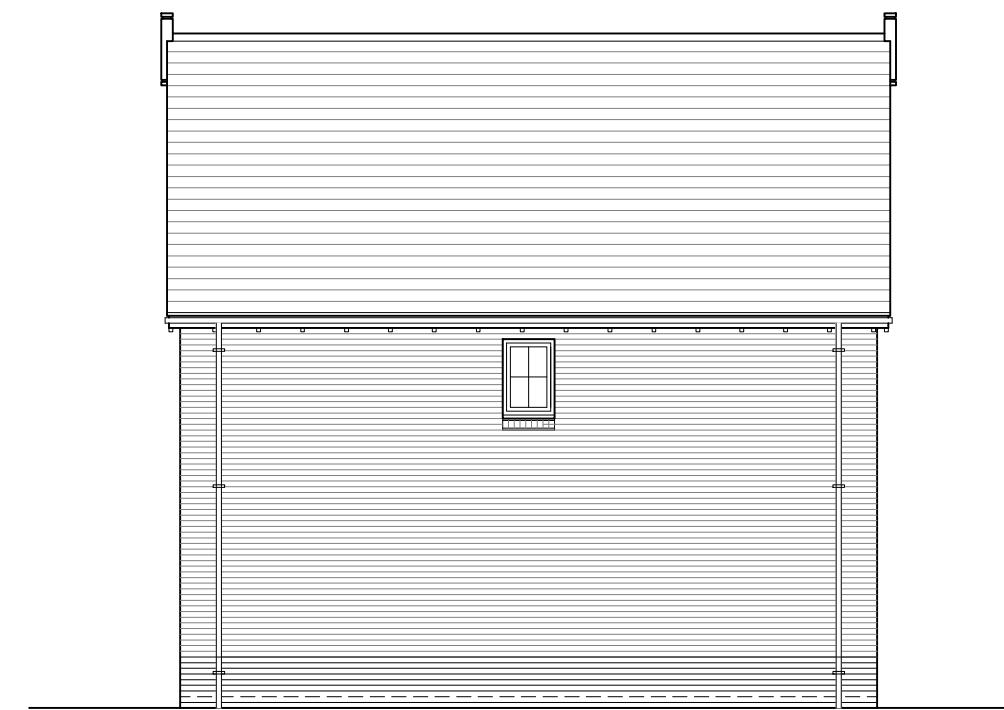

Rear Elevation



Garden Elevation

PLOT No.
As Drawn - 23
Handed - 11, 32

scale 1:100

Romsey T:01794 367703
Portishead T:01275 407000
London T:01794 367703

www.thrivearchitects.co.uk

Rev Description
A Planning Issue
B Plot handlings amended.

Date Au Ch
08.11.24 CH
31.01.25 CMI

Project Land West of Pagham Road
Drawing House Type M
Elevations
Client Bargate Homes
Job no. BARG230419
Dwg no. HT.M.e
Author CJB Checker
Status PLANNING
Client ref.