



Front Elevation




Side Elevation

** - Window to plots 51 & 52 only



Rear Elevation

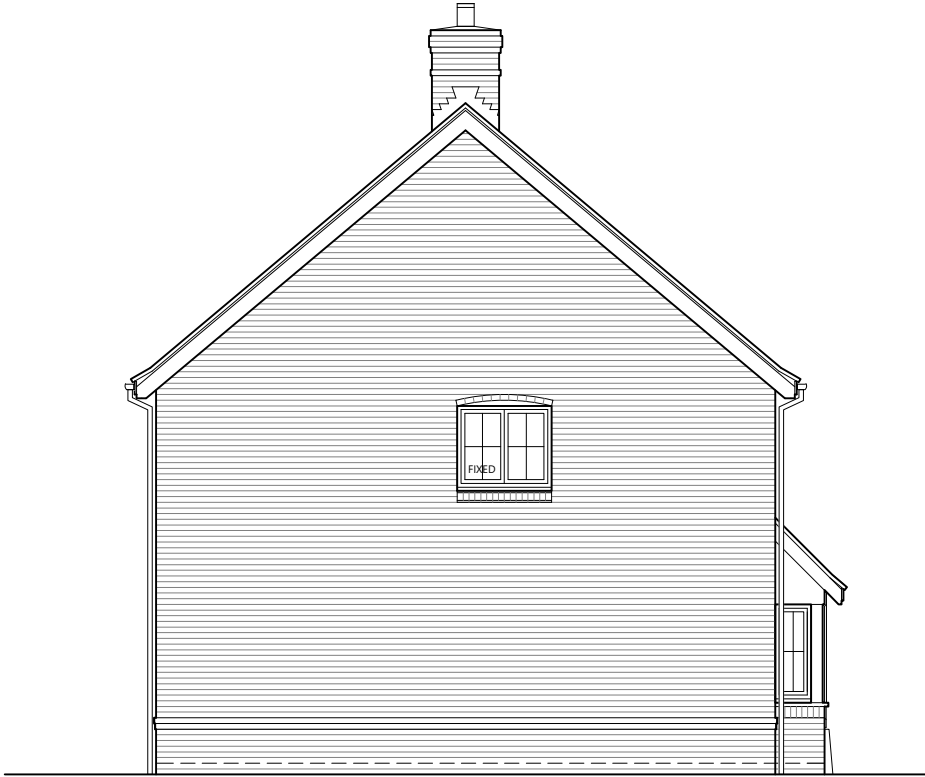

Side Elevation

scale 1:100



PLOT No.
As Drawn - 25
Handed - 24, 51, 52

Romsey T:01794 367703
Portishead T:01275 407000
London T:01794 367703

www.thrivearchitects.co.uk

Rev	Description
A	Planning Issue
B	Window notes added. Chimney location on rear elevation corrected.

Date	Au	Ch
08.11.24	CH	
31.01.25	CMI	

Project	Land West of Pagham Road		
Drawing	House Type S Elevations		
Client	Bargate Homes		
Job no.	BARG230419	Date	10.09.24
Dwg no.	HT.S.e	Rev.	B
Author	CJB	Checker	Scale 1:100 at A3
Status	PLANNING	Office	Romsey
Client ref.			

