




Front Elevation

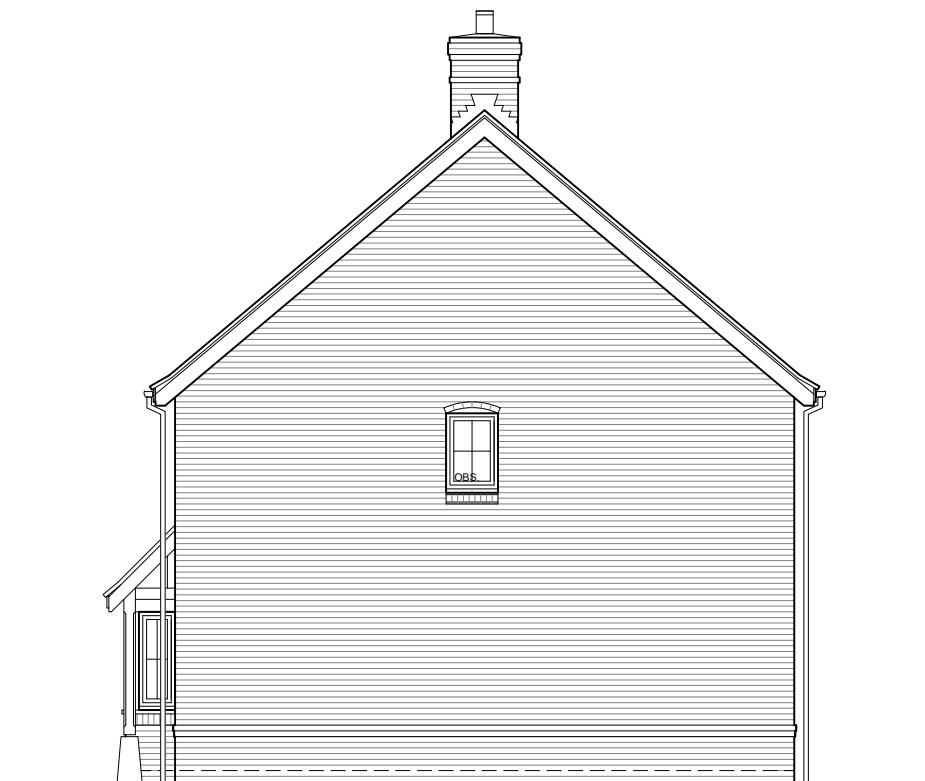

Side Elevation



Rear Elevation



Side Elevation

PLOT No.
As Drawn - 38
Handed -

scale 1:100
0 2m 4m 6m

Romsey T:01794 367703
Portishead T:01275 407000
London T:01794 367703

www.thrivearchitects.co.uk

Rev Description
A Planning Issue
B Chimney location on rear elevation corrected.

Date Au Ch
08.11.24 CH
31.01.25 CMI

Project	Land West of Pagham Road
Drawing	House Type S-A Elevations
Client	Bargate Homes
Job no.	BARG230419
Dwg no.	HT.S-A.e
Author	CJB Checker
Status	PLANNING
Office	Romsey
Client ref.	

Date 10.09.24
Rev. B
Scale 1:100 at A3
Office Romsey