




Front Elevation

Side Entrance Elevation

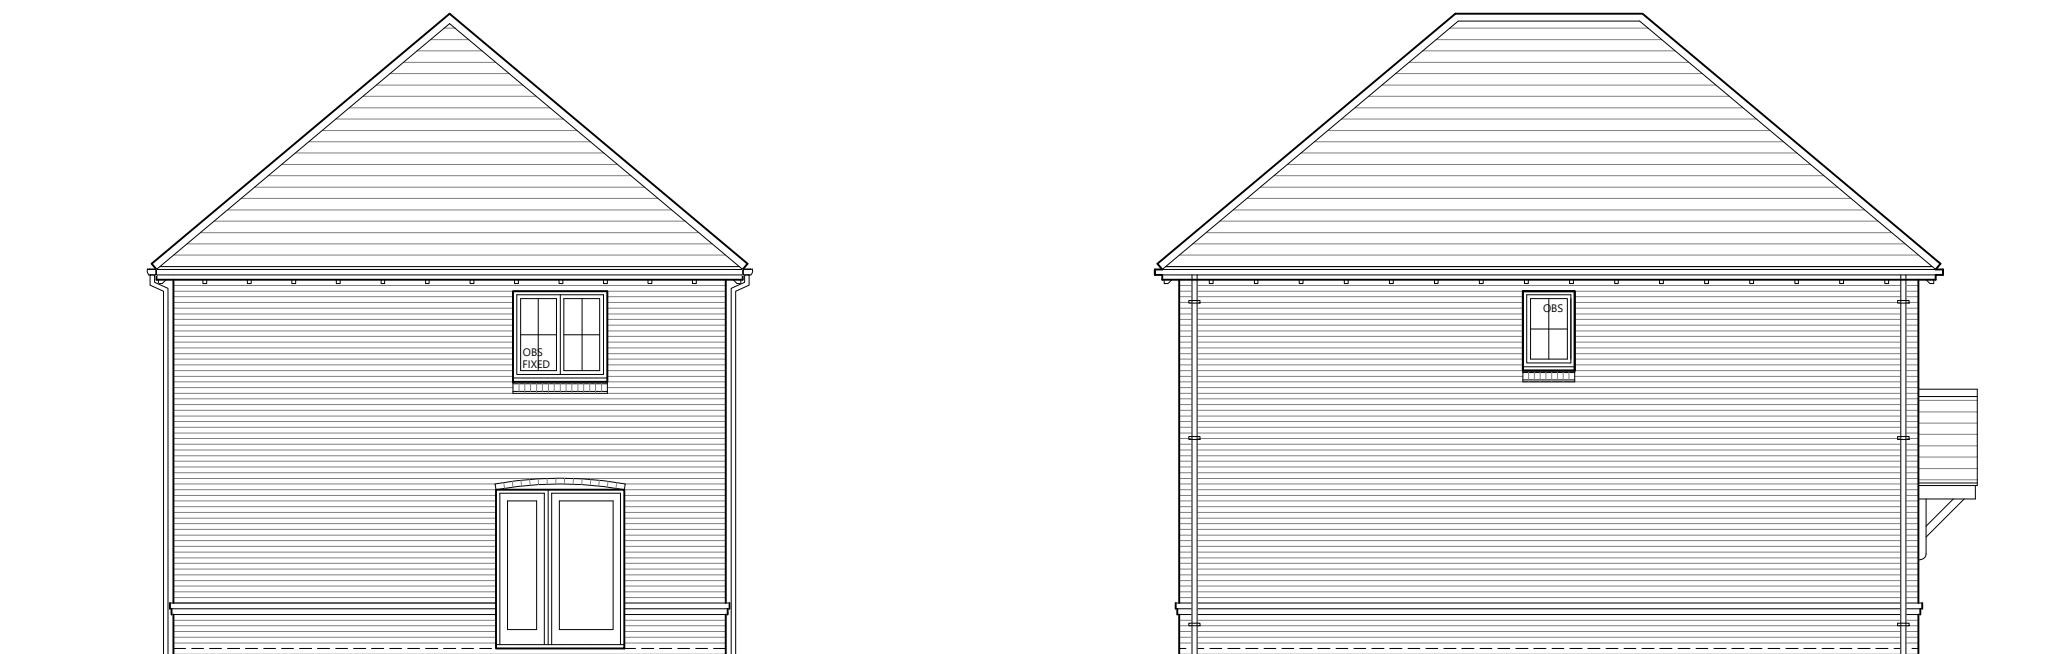

PLOT No.
As Drawn -
Handed - 33-34

Rear Elevation

Side Elevation

scale 1:100

Romsey T:01794 367703
 Portishead T:01275 407000
 London T:01794 367703

www.thrivearchitects.co.uk

This drawing is the copyright of Thrive Architects Ltd ©. All rights reserved. Ordnance Survey Data © Crown Copyright. All rights reserved. Licence No. 100007359. Permission is granted to scale from this drawing for the purposes of Local Authority Planning Applications only. For all other purposes DO NOT scale from this drawing. Contractors, sub-contractors and suppliers are to check all relevant dimensions and levels of the site and building before commencing any shop drawings or building work. Any discrepancies should be recorded to the Architect. Where ARUN DISTRICT COUNCIL is involved, this drawing is to be used in conjunction with the Consultants' drawings / Clients' Construction Specification.

Rev	Description	Date	Au	Ch
A	Planning Issue.	08.11.24	CJB	
B	Canopy position corrected on side elevation. Weatherboarding added to elevations. Location & size of windows updated. OBS window note added to Side Elevation. First Floor window omitted. Sheet reference updated.	31.01.25	CMI	
C	Window serving ground floor bedroom repositioned on side elevation. Plots 76-77 omitted.	10.02.25	CMI	

Project	Land West of Pagham Road
Drawing	House Type 2x1M - Option 1 Elevation
Client	Bargate Homes
Job no.	BARG230419
Dwg no.	HT.2x1M.e1
Author	MWP Checker
Status	PLANNING
Office	Romsey
Client ref.	