




Front Elevation



Side Entrance Elevation

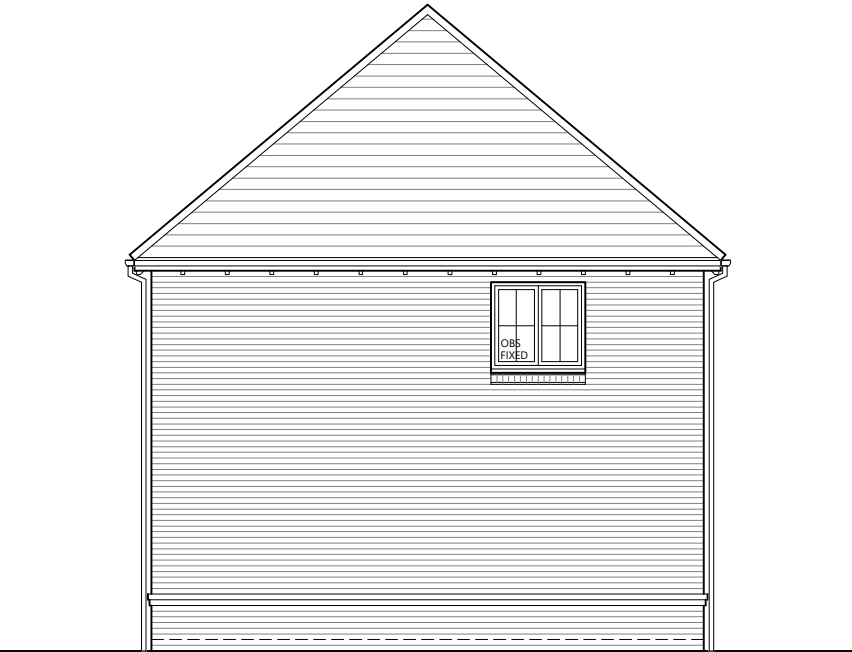

Rear Elevation



Side Elevation

PLOT No.
As Drawn - 36-37
Handed - 76-77



Romsey T:01794 367703
Portishead T:01275 407000
London T:01794 367703

www.thrivearchitects.co.uk

Rev	Description
A	Planning Issue.
B	Window serving ground floor bedroom repositioned on side elevation. Plots 76-77 added.

Date	Au	Ch
31.01.25	CMI	
10.02.25	CMI	

Project	Land West of Pagham Road		
Drawing	House Type 2x1M - Option 2 Elevations		
Client	Bargate Homes		
Job no.	BARG230419	Date	January 2025
Dwg no.	HT.2x1M.e2	Rev.	B
Author	CJB	Checker	Scale 1:100 at A3
Status	PLANNING	Office	Romsey
Client ref.			

