



Front Elevation




Side Elevation



Rear Elevation

PLOT No.  
As Drawn - 14-15  
Handed -

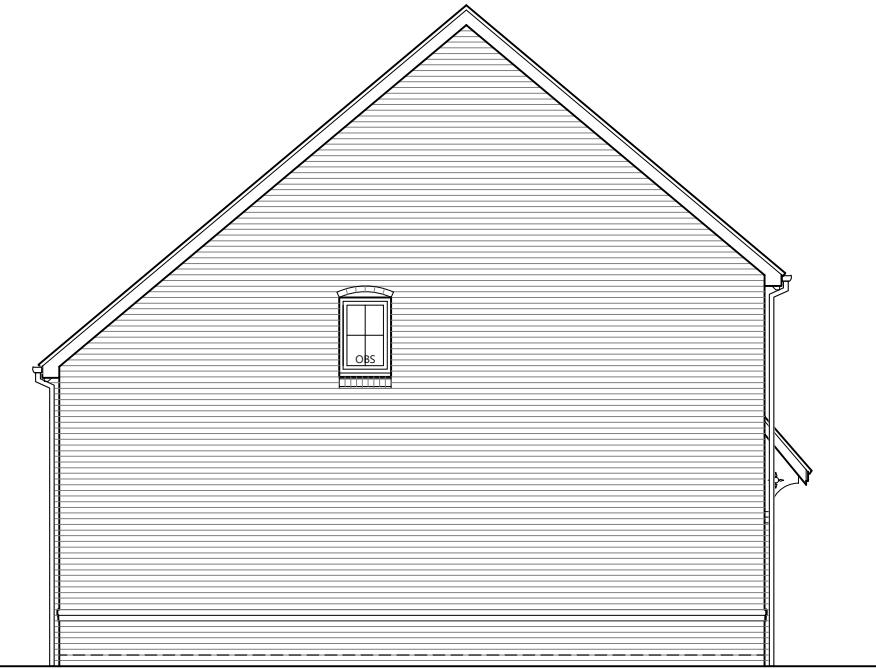

Side Elevation

scale 1:100

Romsey T:01794 367703  
Portishead T:01275 407000  
London T:01794 367703

[www.thrivearchitects.co.uk](http://www.thrivearchitects.co.uk)

Rev Description  
A Planning Issue.  
B Re-elevated with dropped eaves.

Date Au Ch  
08.11.24 CJB  
31.01.25 CMI -

Project Land West of Pagham Road  
Drawing House Type 4.1 - 2 Block  
Elevations

Client Bargate Homes  
Job no. BARG230419  
Dwg no. HT.4.1(2blk).e  
Author MWP Checker  
Status PLANNING  
Client ref.