




Front Elevation

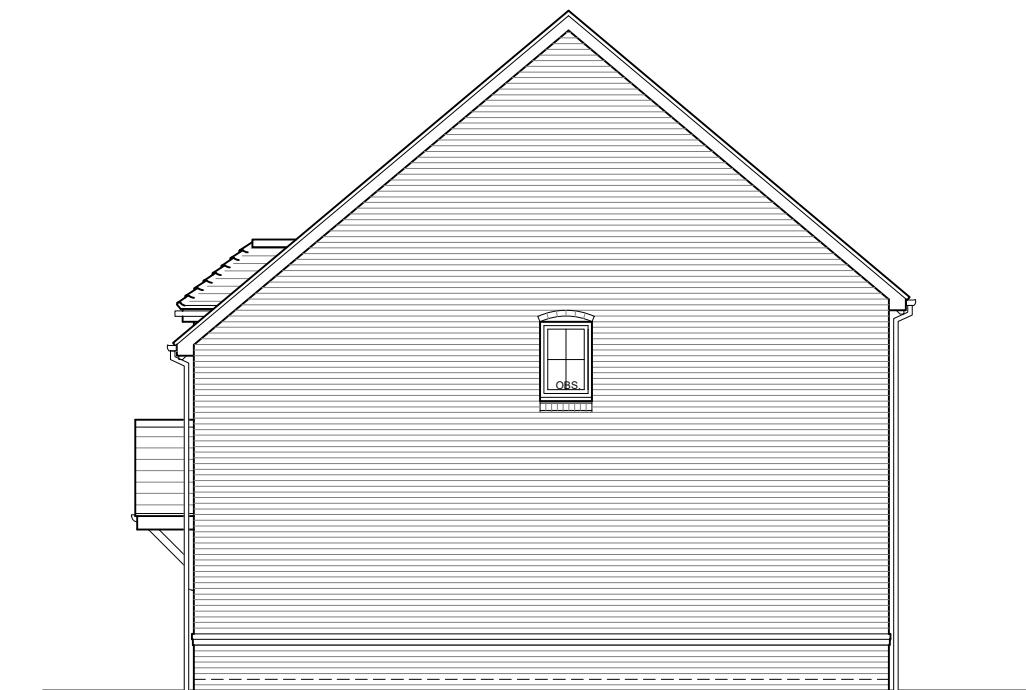

Side Elevation



Rear Elevation



Side Elevation

scale 1:100

Romsey T:01794 367703
 Portishead T:01275 407000
 London T:01794 367703

www.thrivearchitects.co.uk

Rev Description Date Au Ch
 A Planning Issue. 08.11.24 CMI
 B Patio doors to rear elevation coordinated with floor plans. Sheet name updated to reflect 31.01.25 CMI
 updated house type reference.

Project Land West of Pagham Road
 Drawing Plots 55-57 (HT.R/B)
 Elevations
 Client Bargate Homes
 Job no. BARG230419 Date 06.11.24
 Dwg no. P.55-57.e Rev. B
 Author CMI Checker Scale 1:100 at A3
 Status PLANNING Office Romsey
 Client ref.